
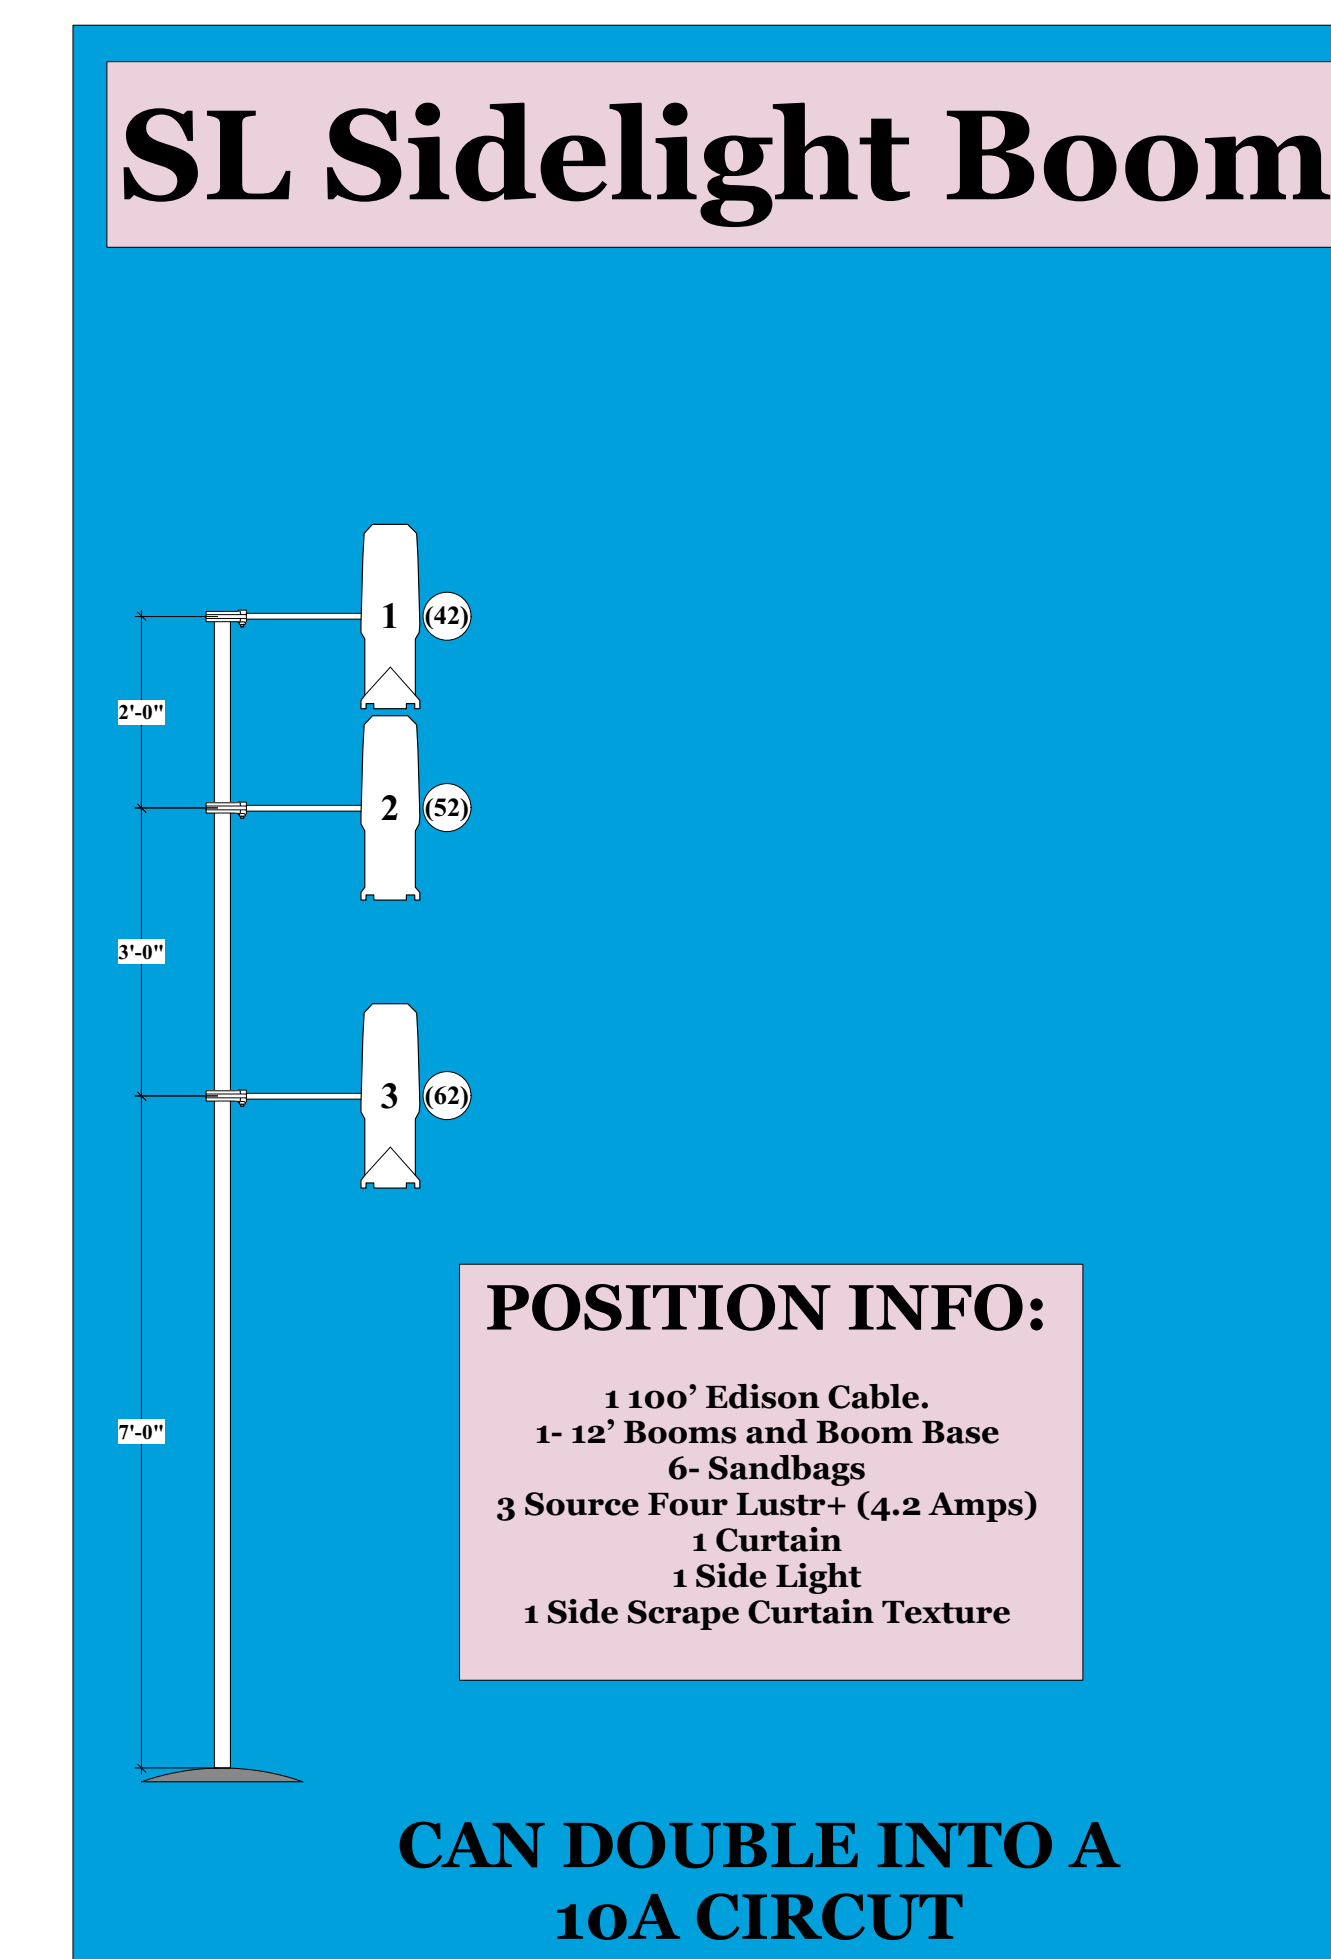
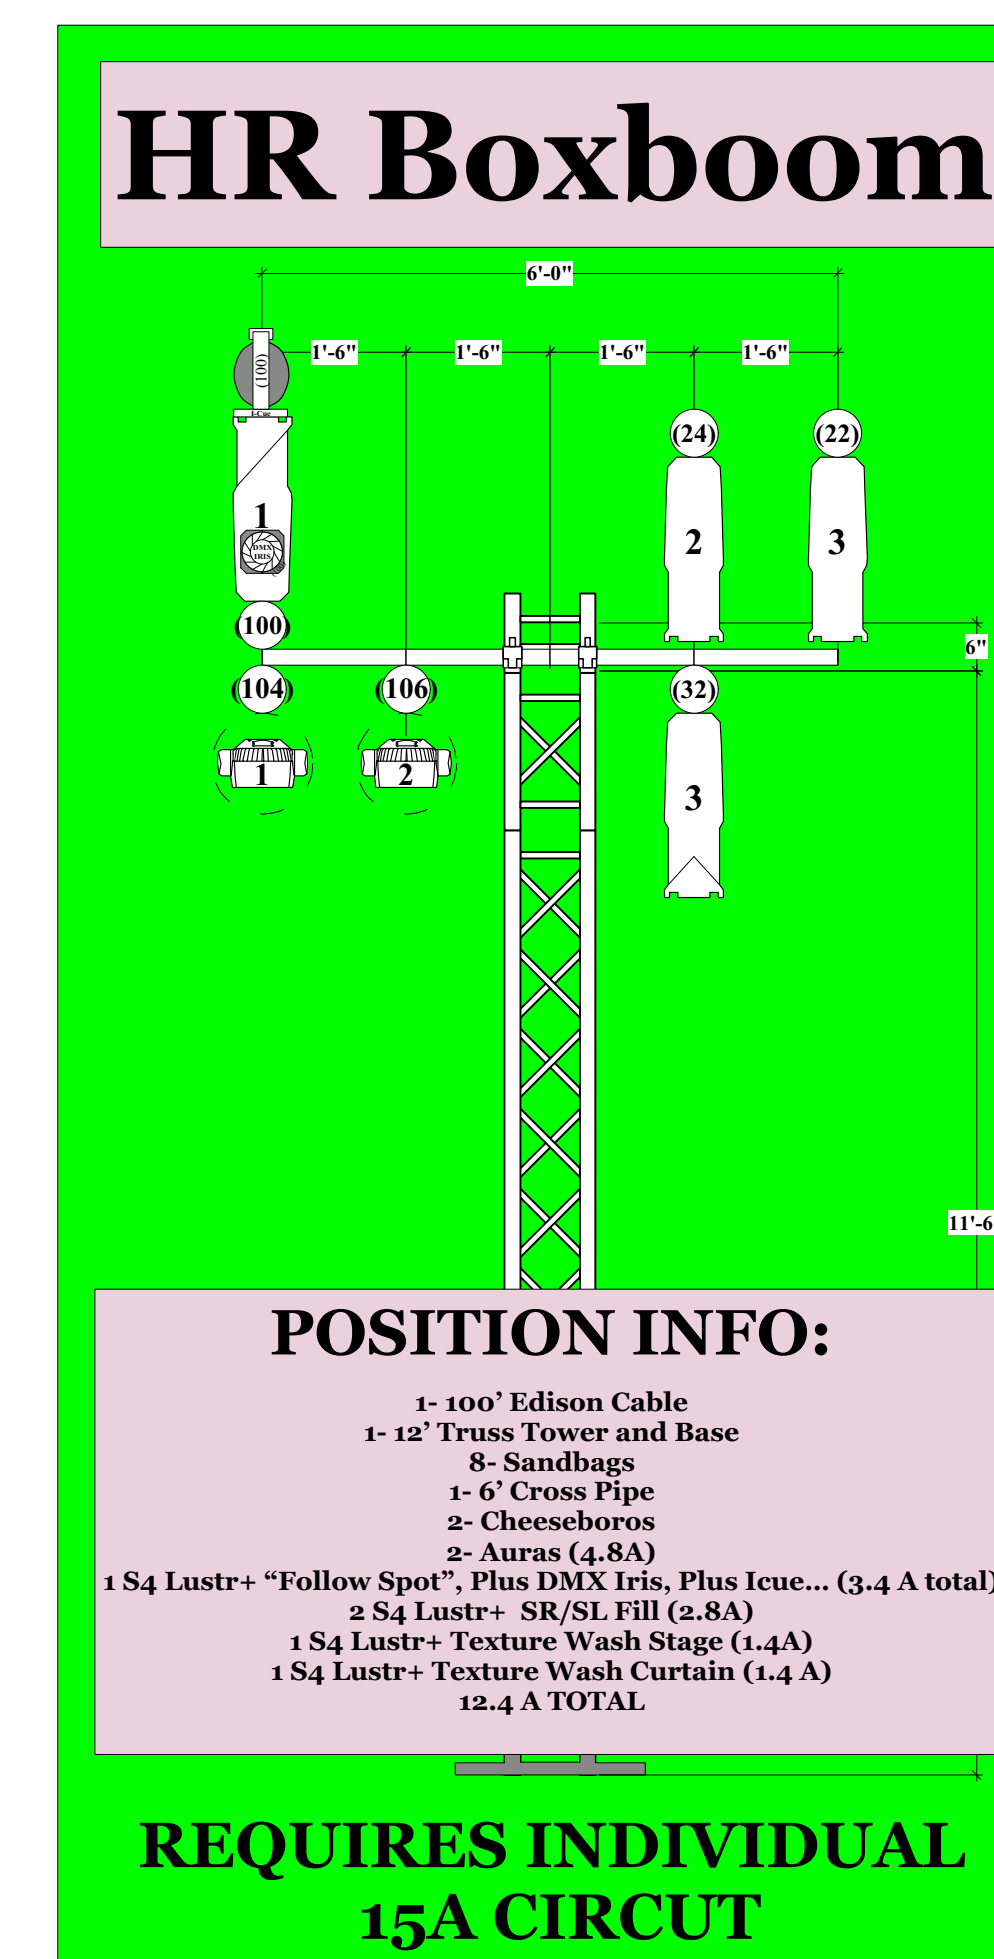
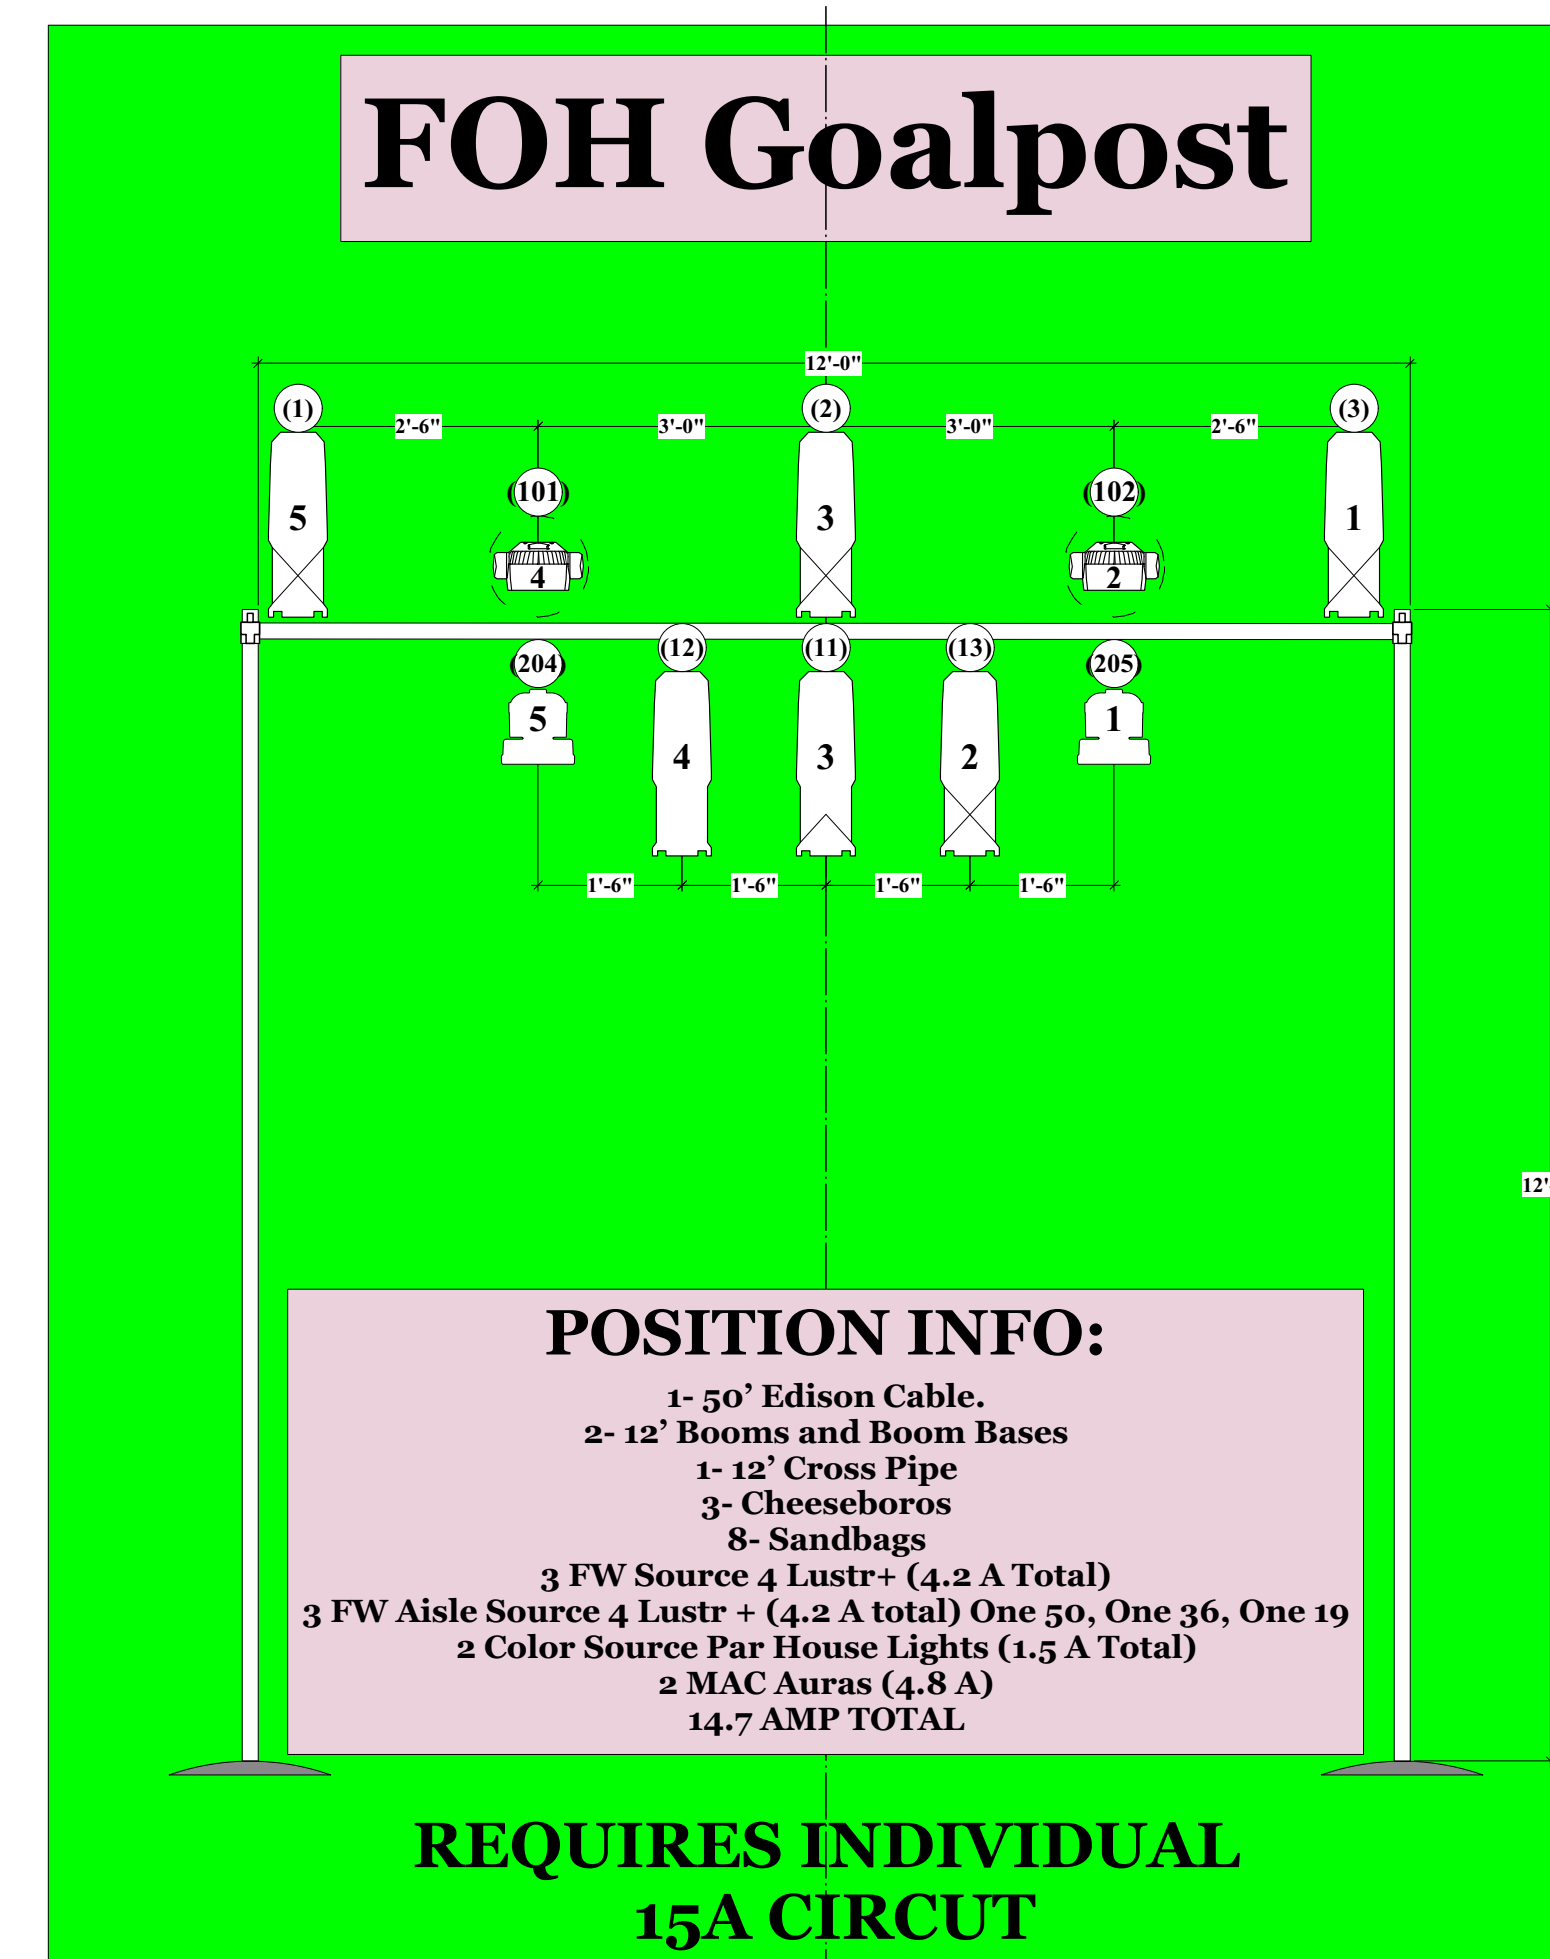
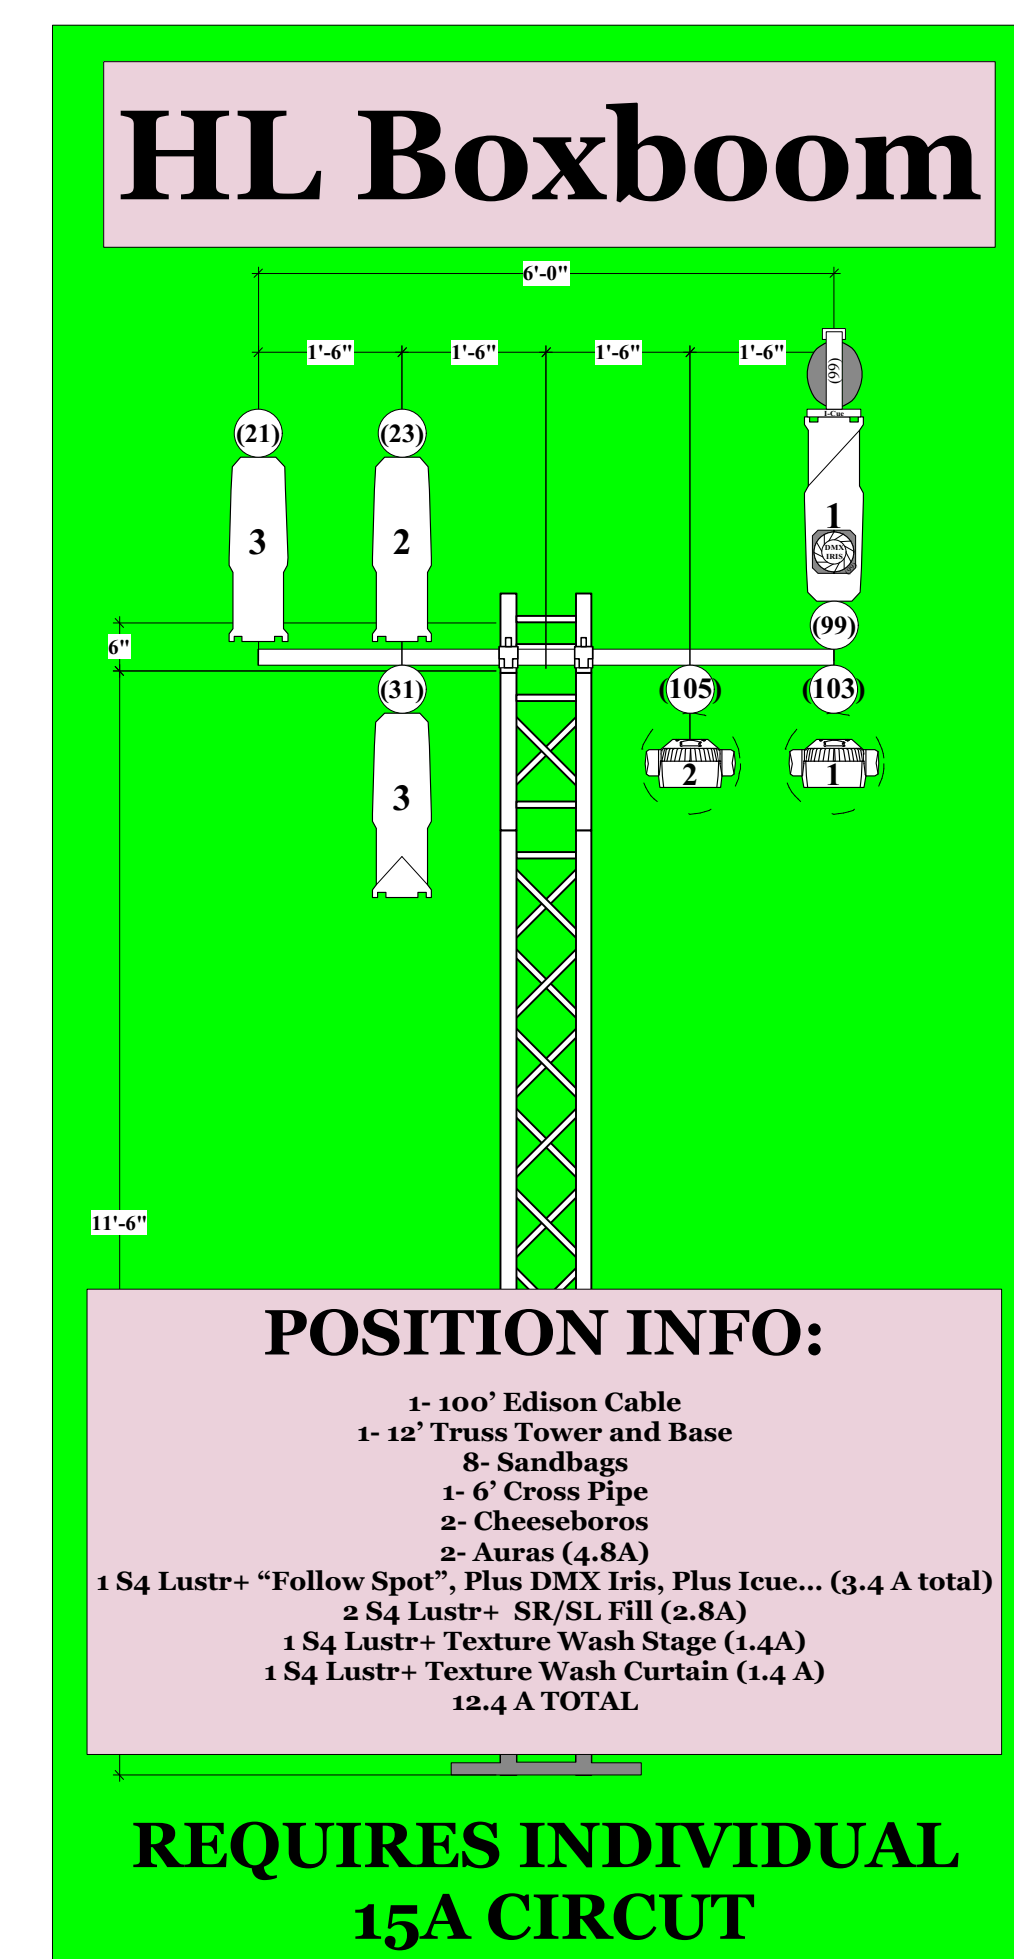


# Notes: VECTORWORKS EDUCATIONAL VERSION






- All sidearms are 12"
- Units drafted above pipe are overhung
- Units drafted under pipe are underhung
- Hang overhung units FIRST
- Lustr2 mode is DIRECT STROBE FAN (10ch)
- Aura mode is EXTENDED (25ch)
- ColorSource Par mode is Direct (6ch)

- Key:**
- DMX Iris
  - I-Cue
  - Mac Aura
  - S4 19 Degree Lustr2
  - S4 26 Degree Lustr2
  - S4 36 Degree Lustr2
  - S4 50 Degree Lustr2
  - S4 70 Degree Lustr2
  - ETC ColorSource Par
  - Chesebro
  - Coupler

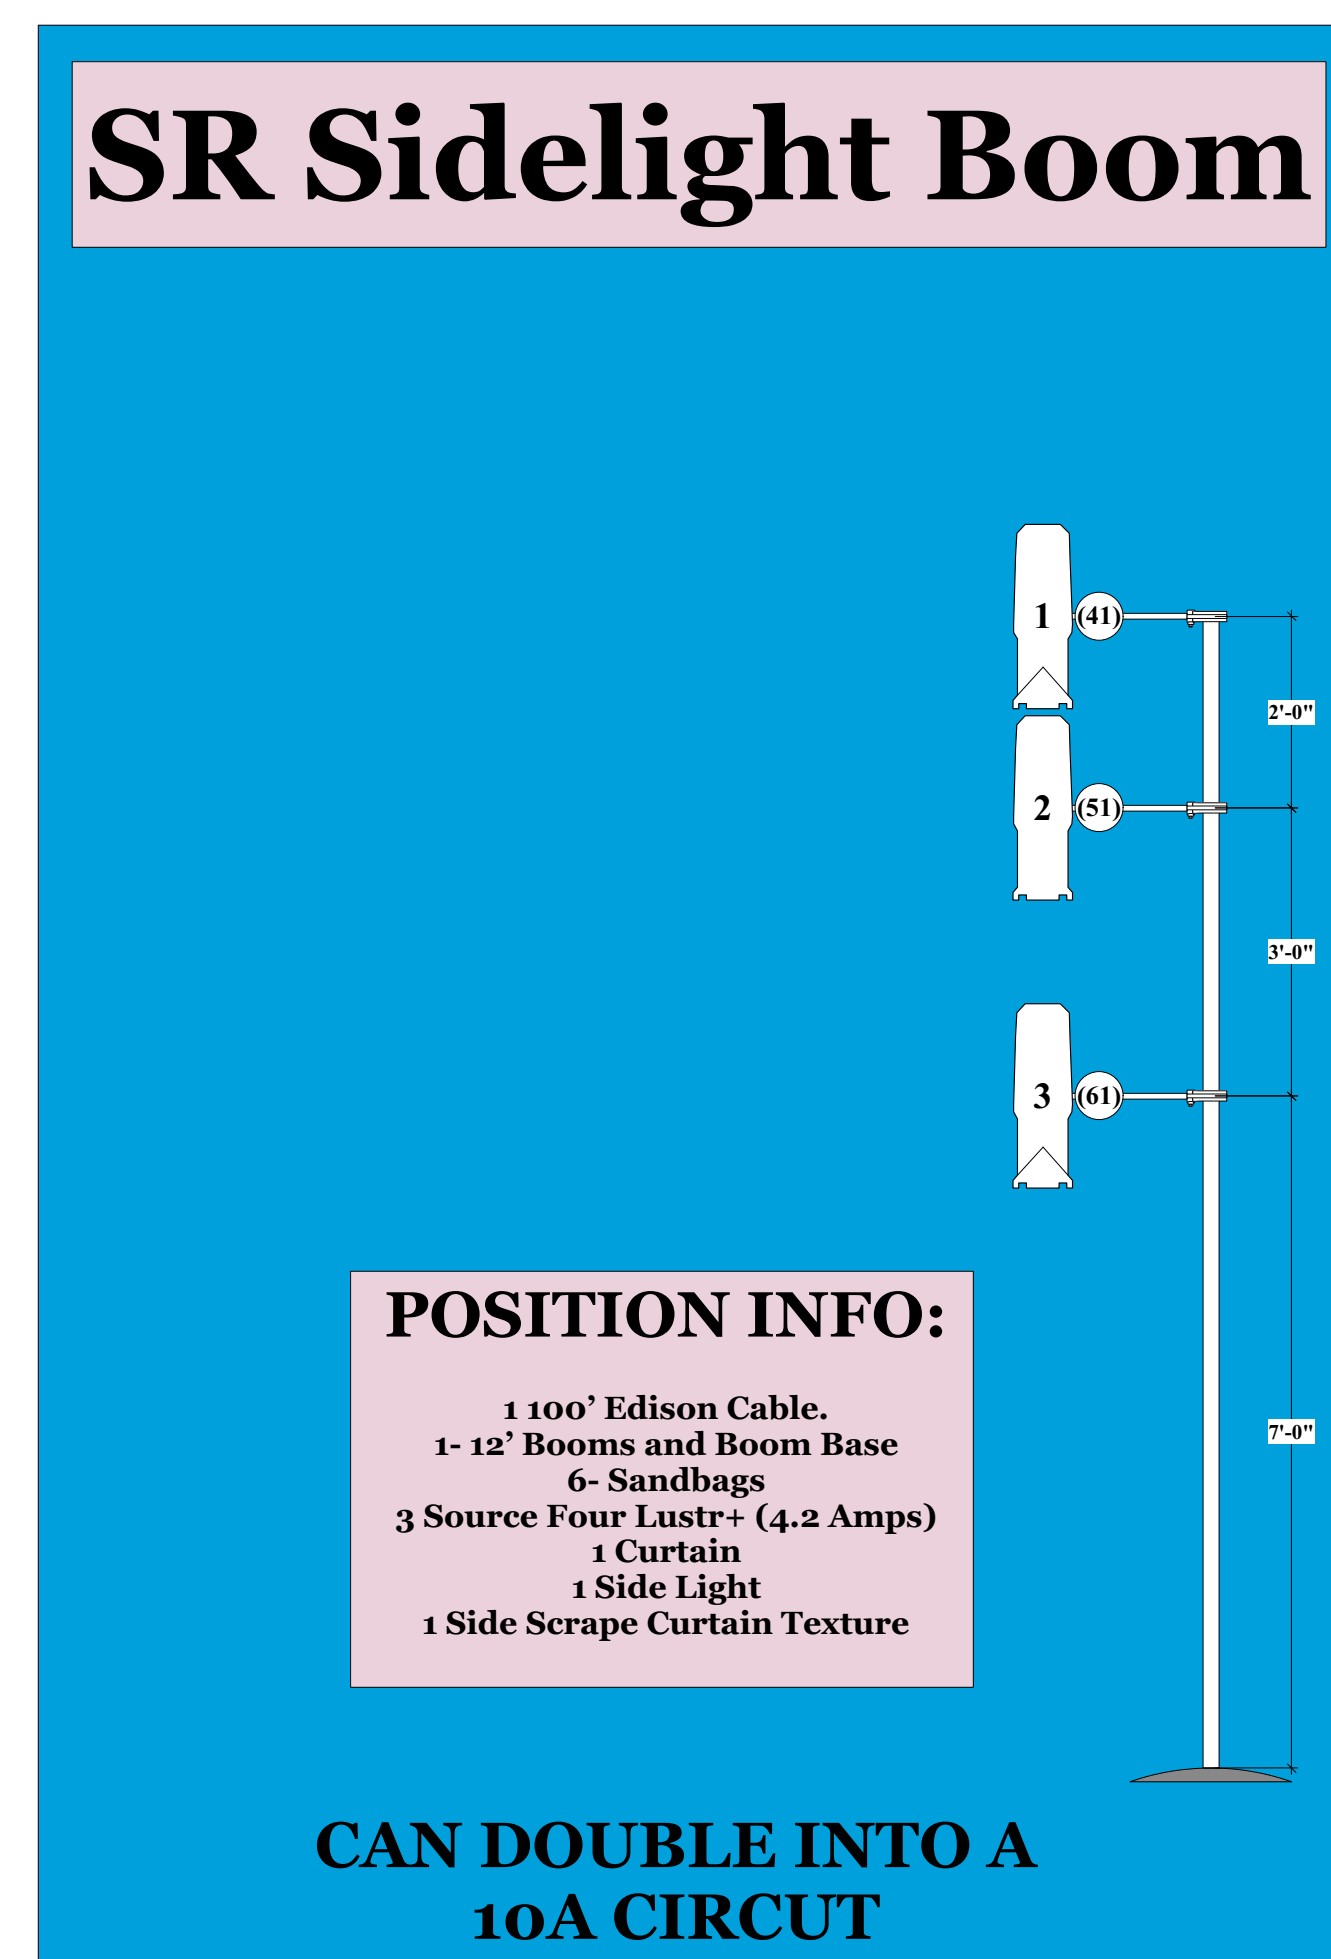

SR ←

→ SL

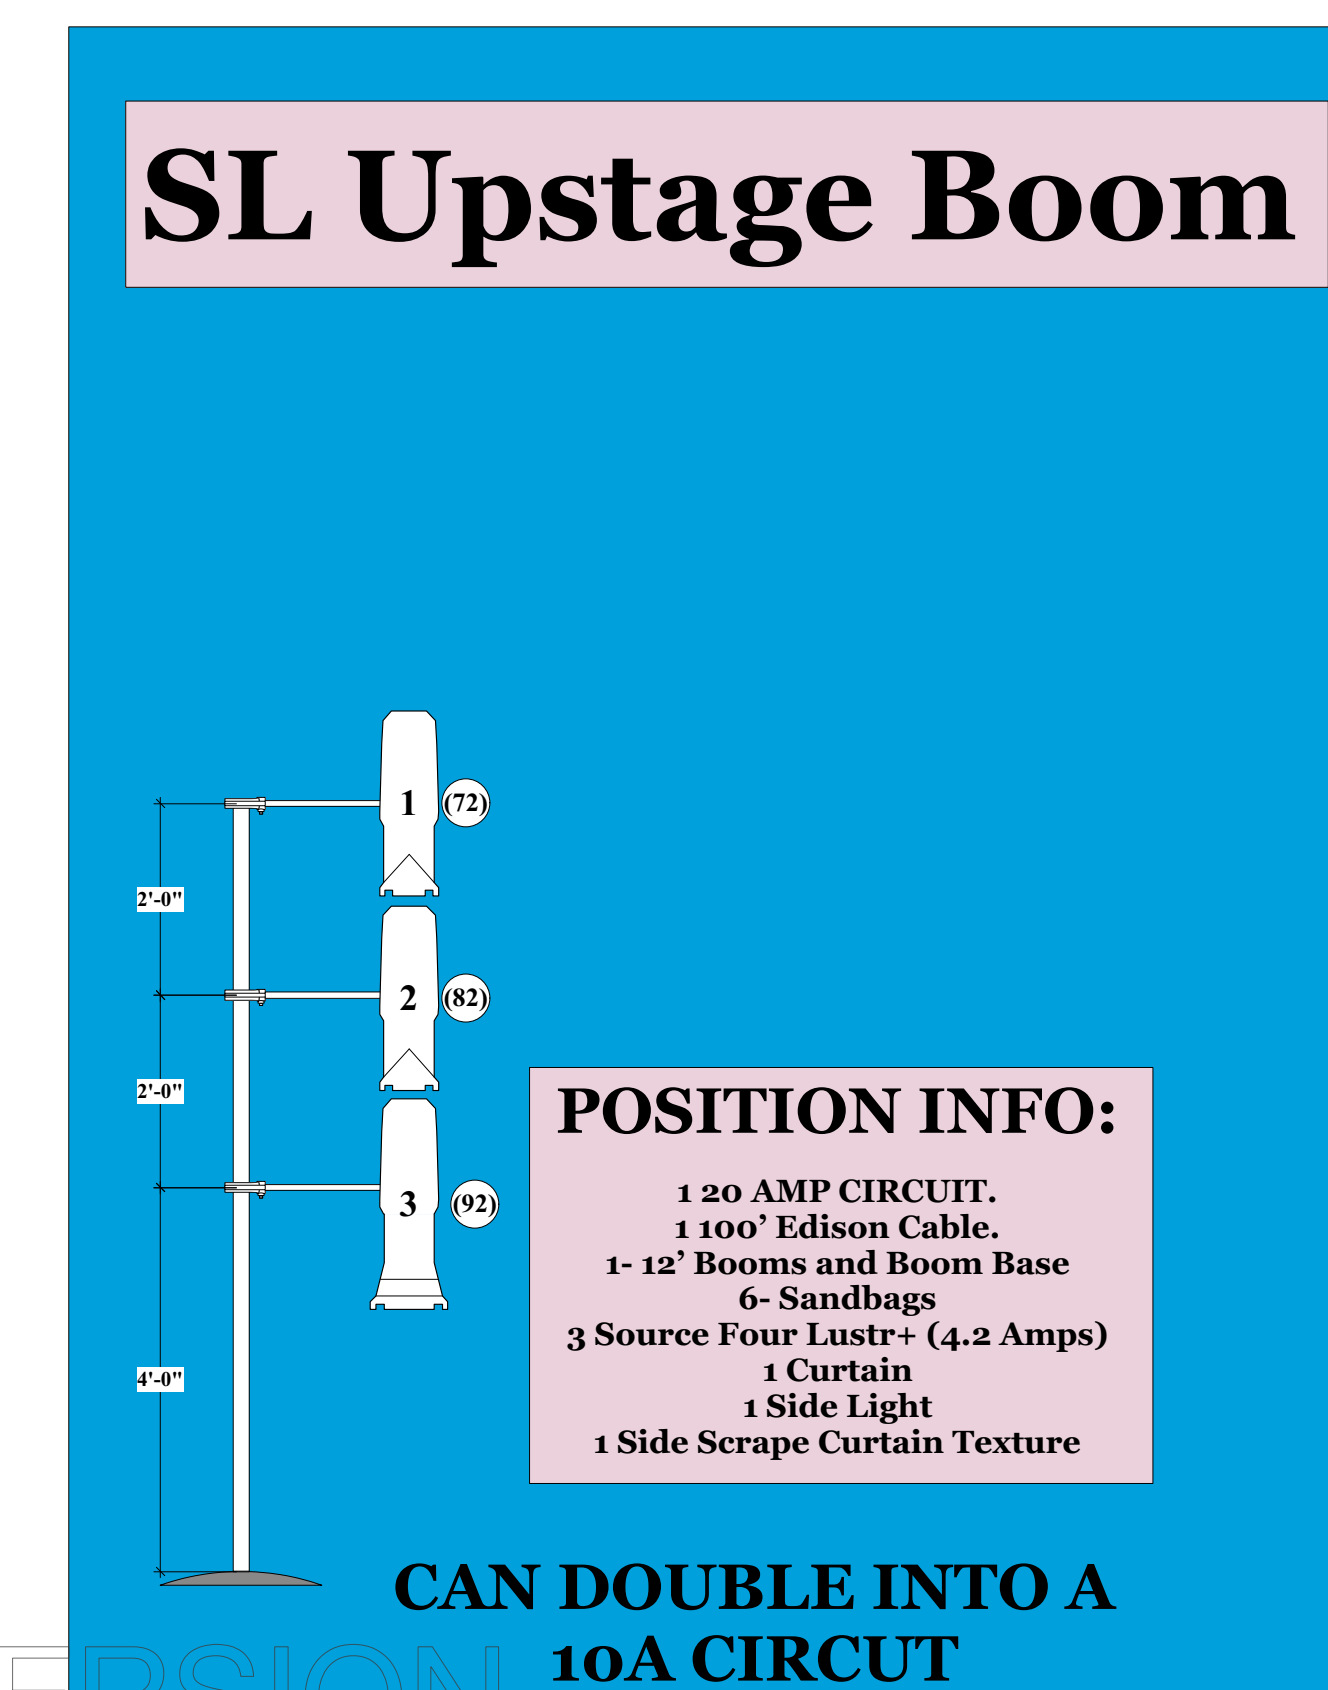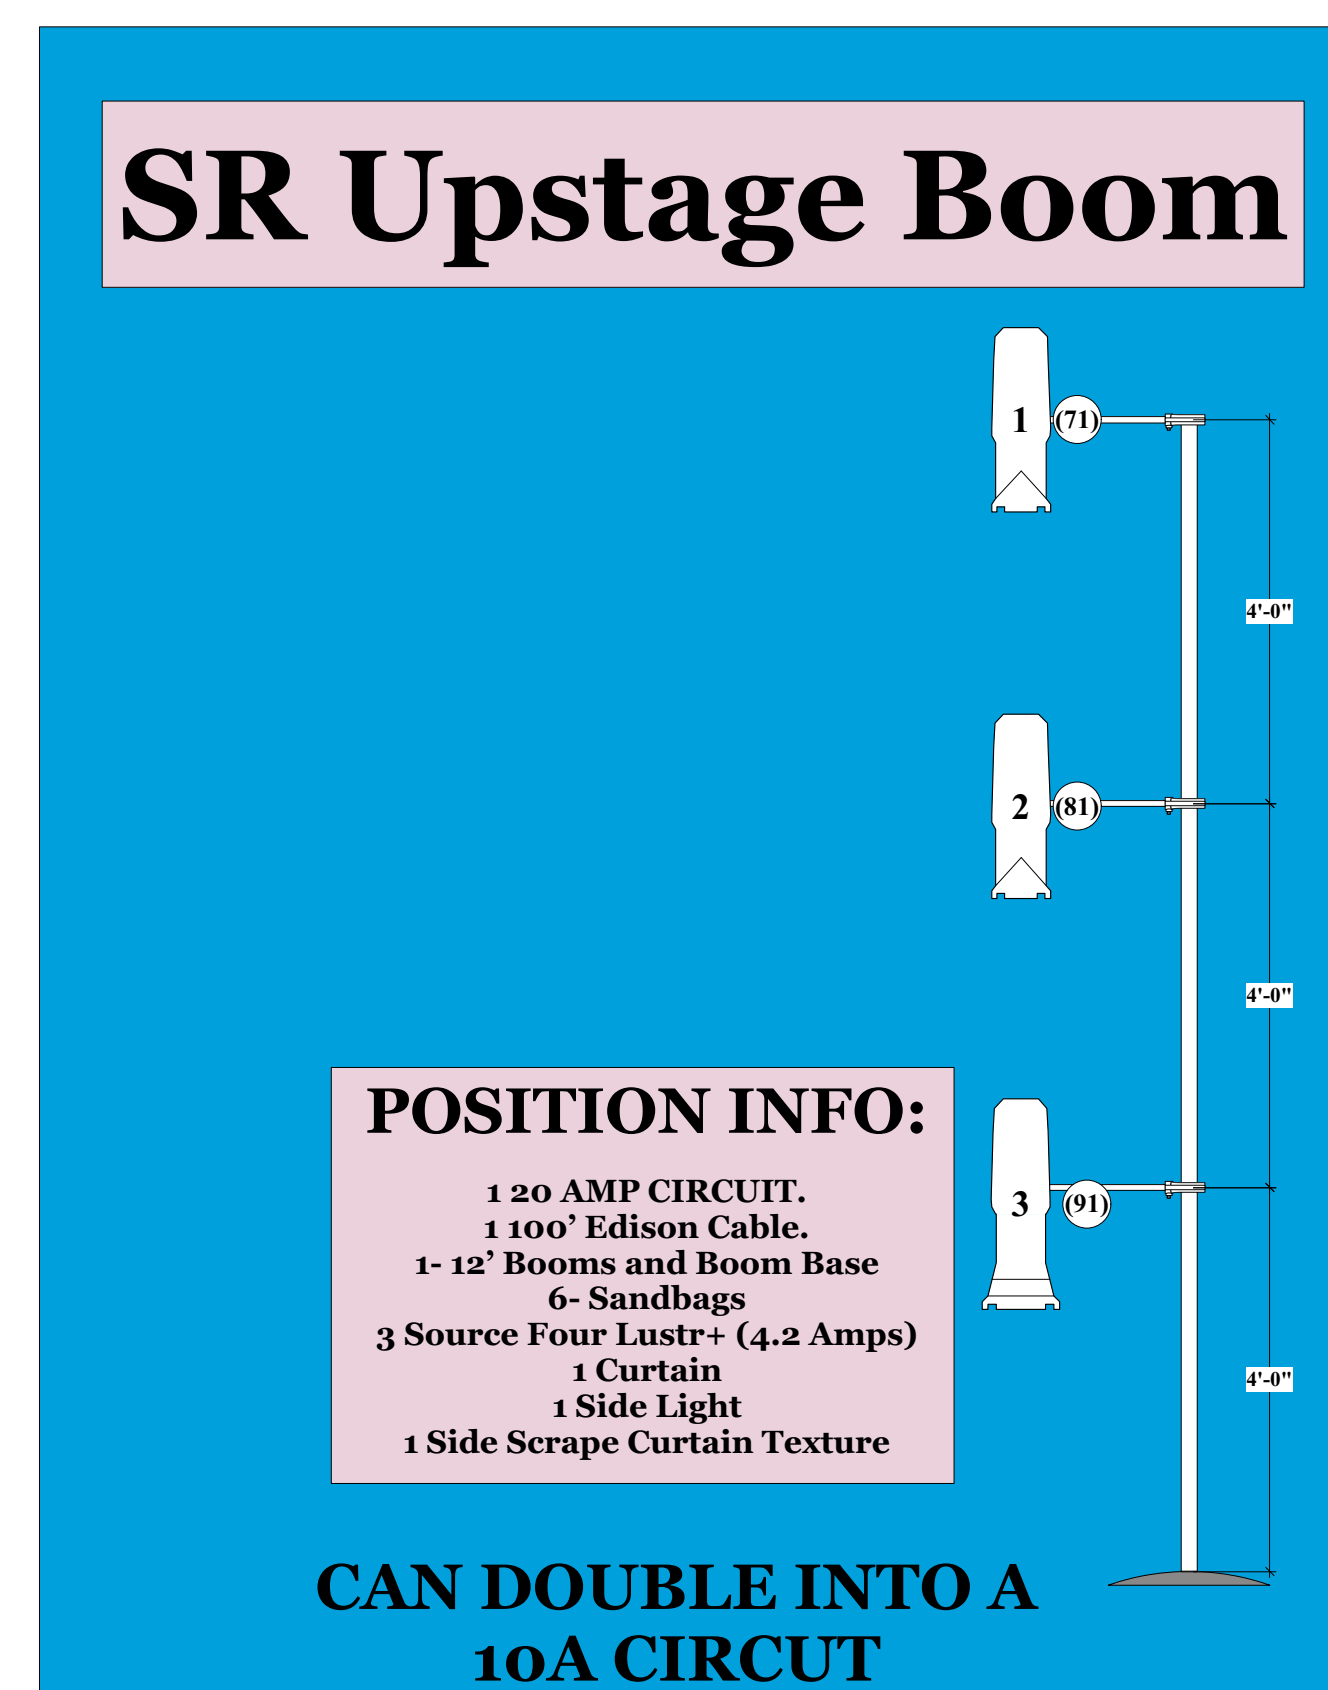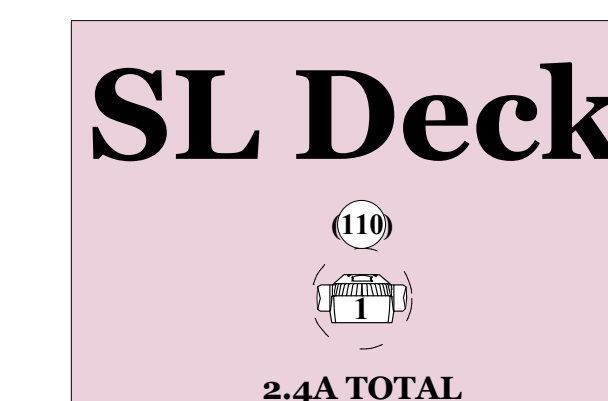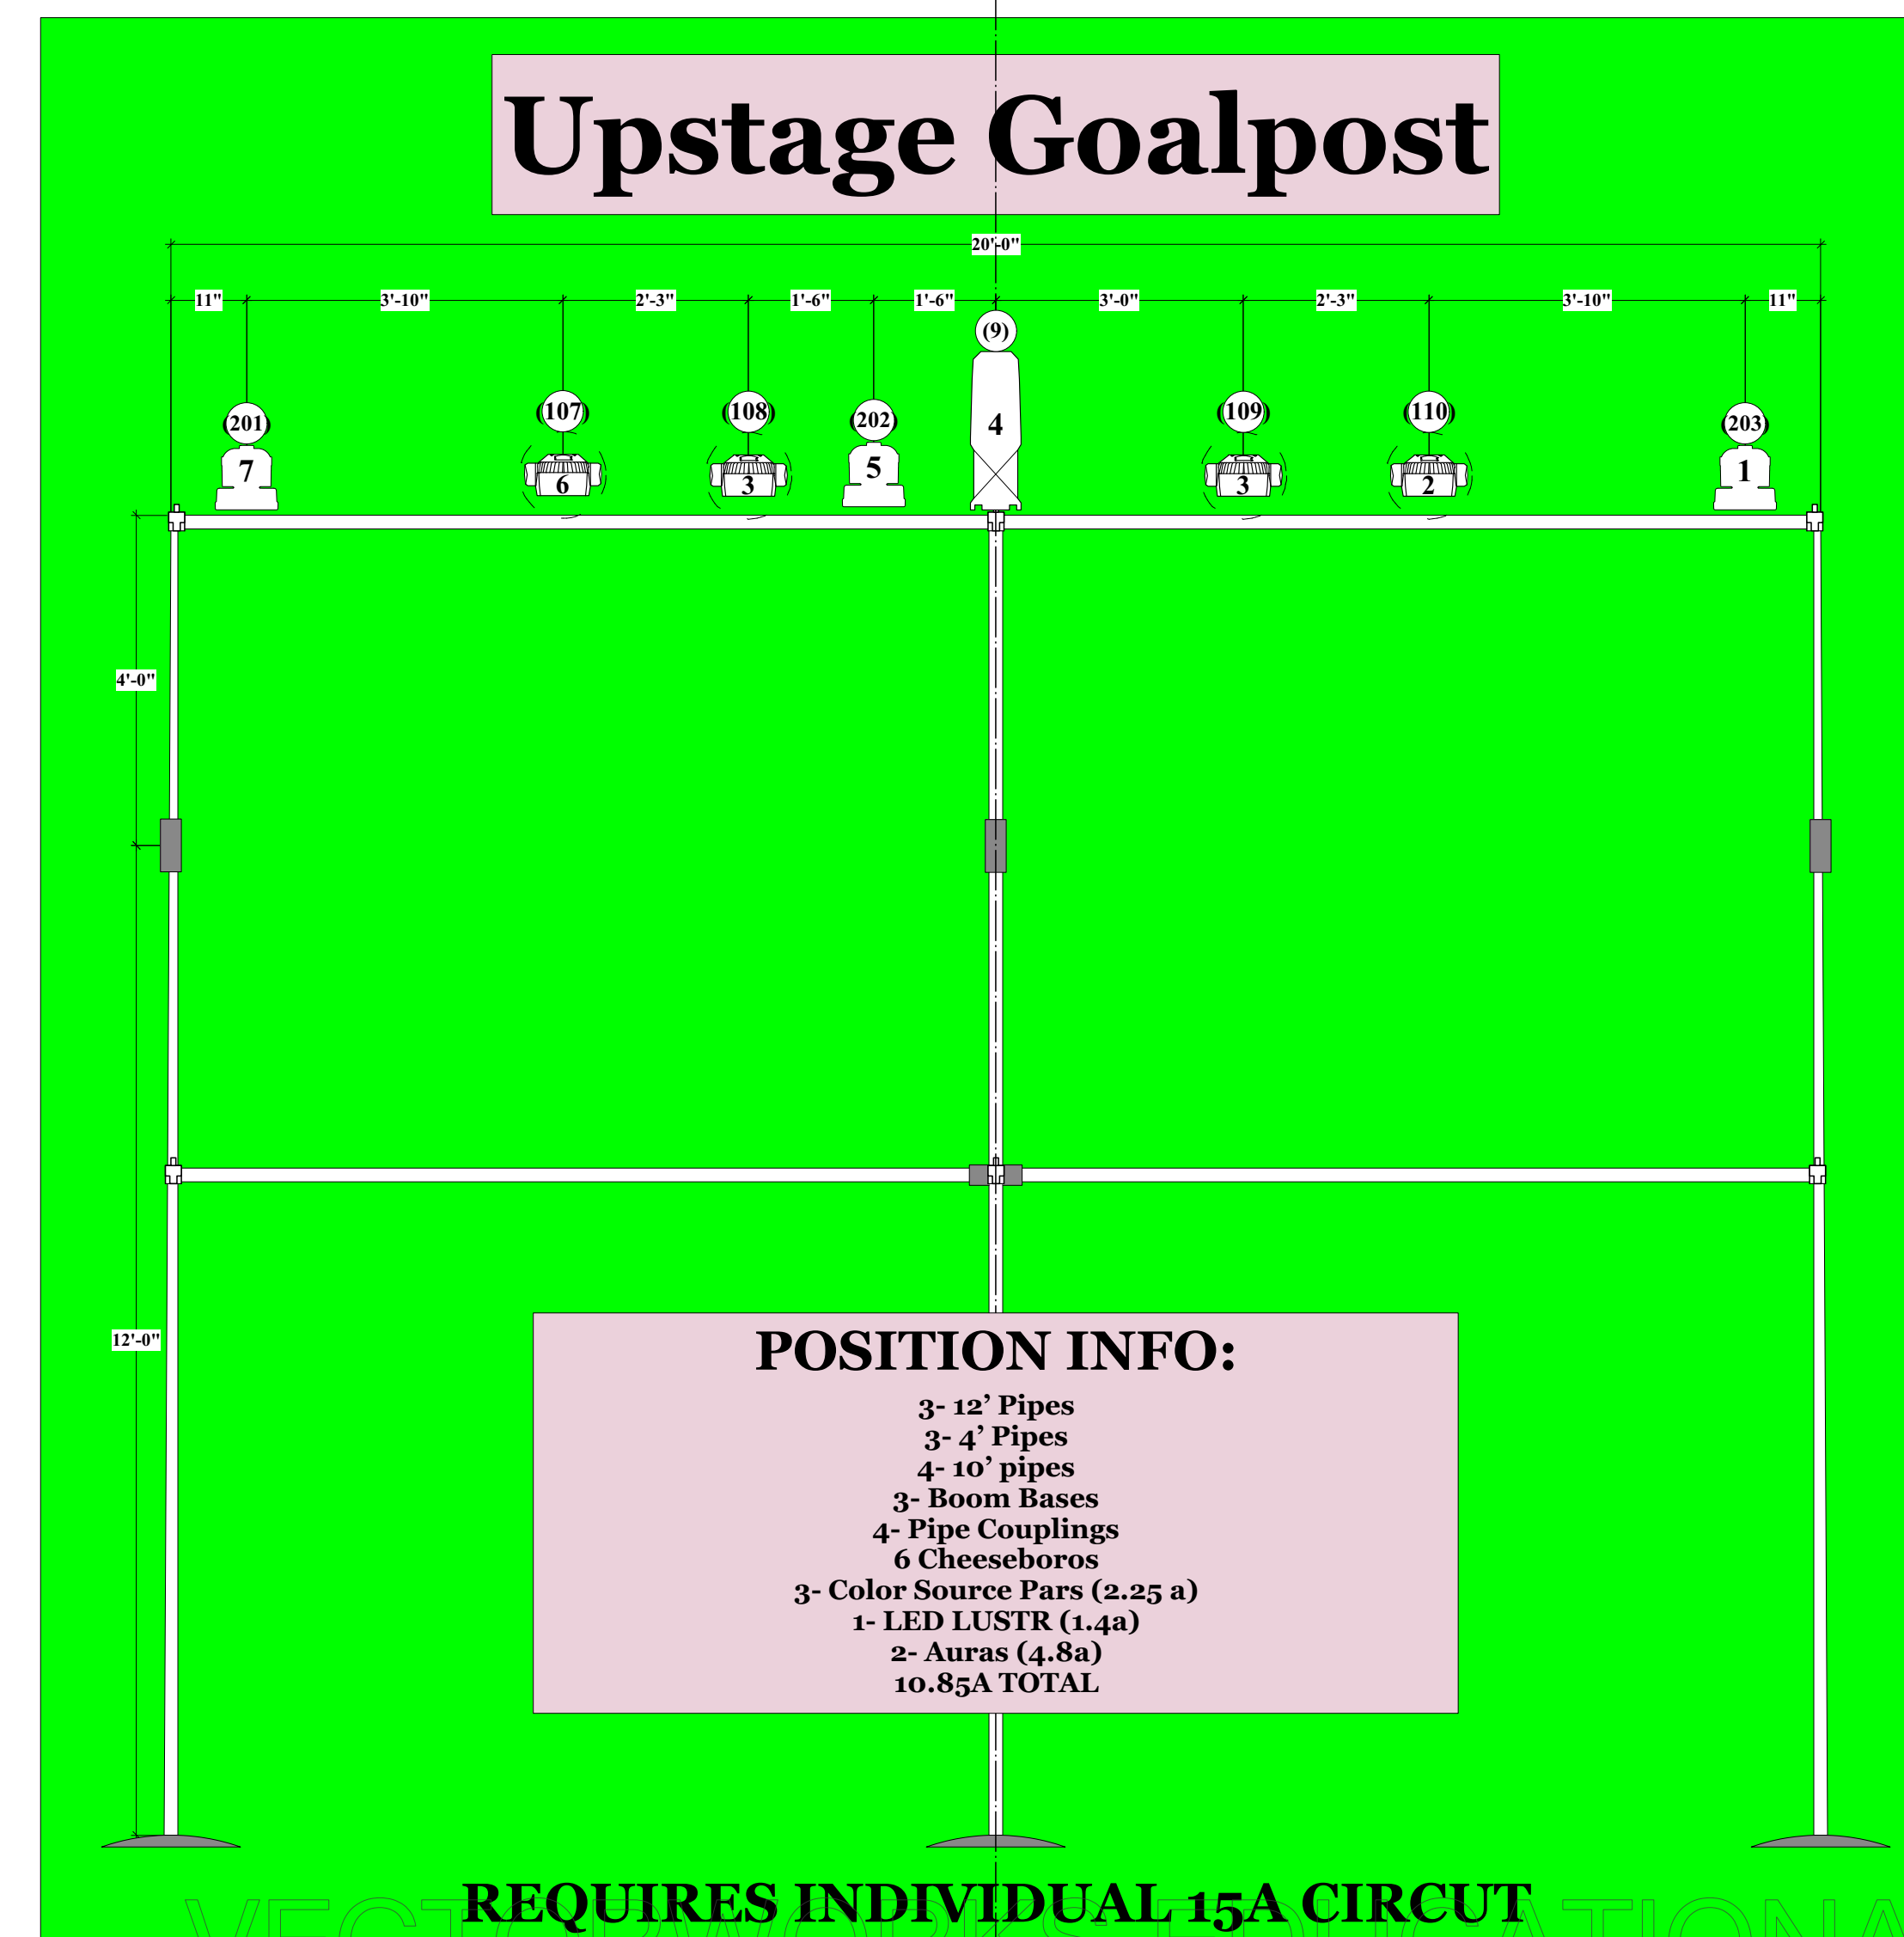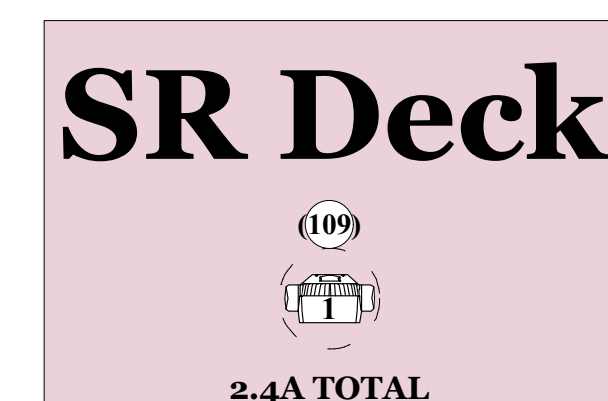

**Legend:**

Purpose Cha Unit # Color



**Disclaimer:**  
THIS DRAWING REPRESENTS VISUAL CONCEPTS & CONSTRUCTION SUGGESTIONS ONLY. THE DESIGNER IS UNQUALIFIED TO DETERMINE THE STRUCTURAL OR ELECTRICAL APPROPRIATENESS OF THIS DESIGN & WILL NOT ASSUME RESPONSIBILITY FOR IMPROPER ENGINEERING, CONSTRUCTION, HANDLING OR USE. ALL MATERIALS & CONSTRUCTION MUST COMPLY WITH THE MOST STRINGENT APPLICABLE FIG, SAFETY, ENERGY & ENVIRONMENTAL CODES.

**TILL**

TThe Episcopal Church of St. Andrew & Holy Communion

Designer: David Goldstien Drawn By: Xavier Boyer

Light Plot

Scale: 1/2"=1'

Date: 02/18/20