


E

Notes:

All side arms are 18" sidearms
Overstage positions are organized into Bays
Bay unit numbers begin on the North side

N

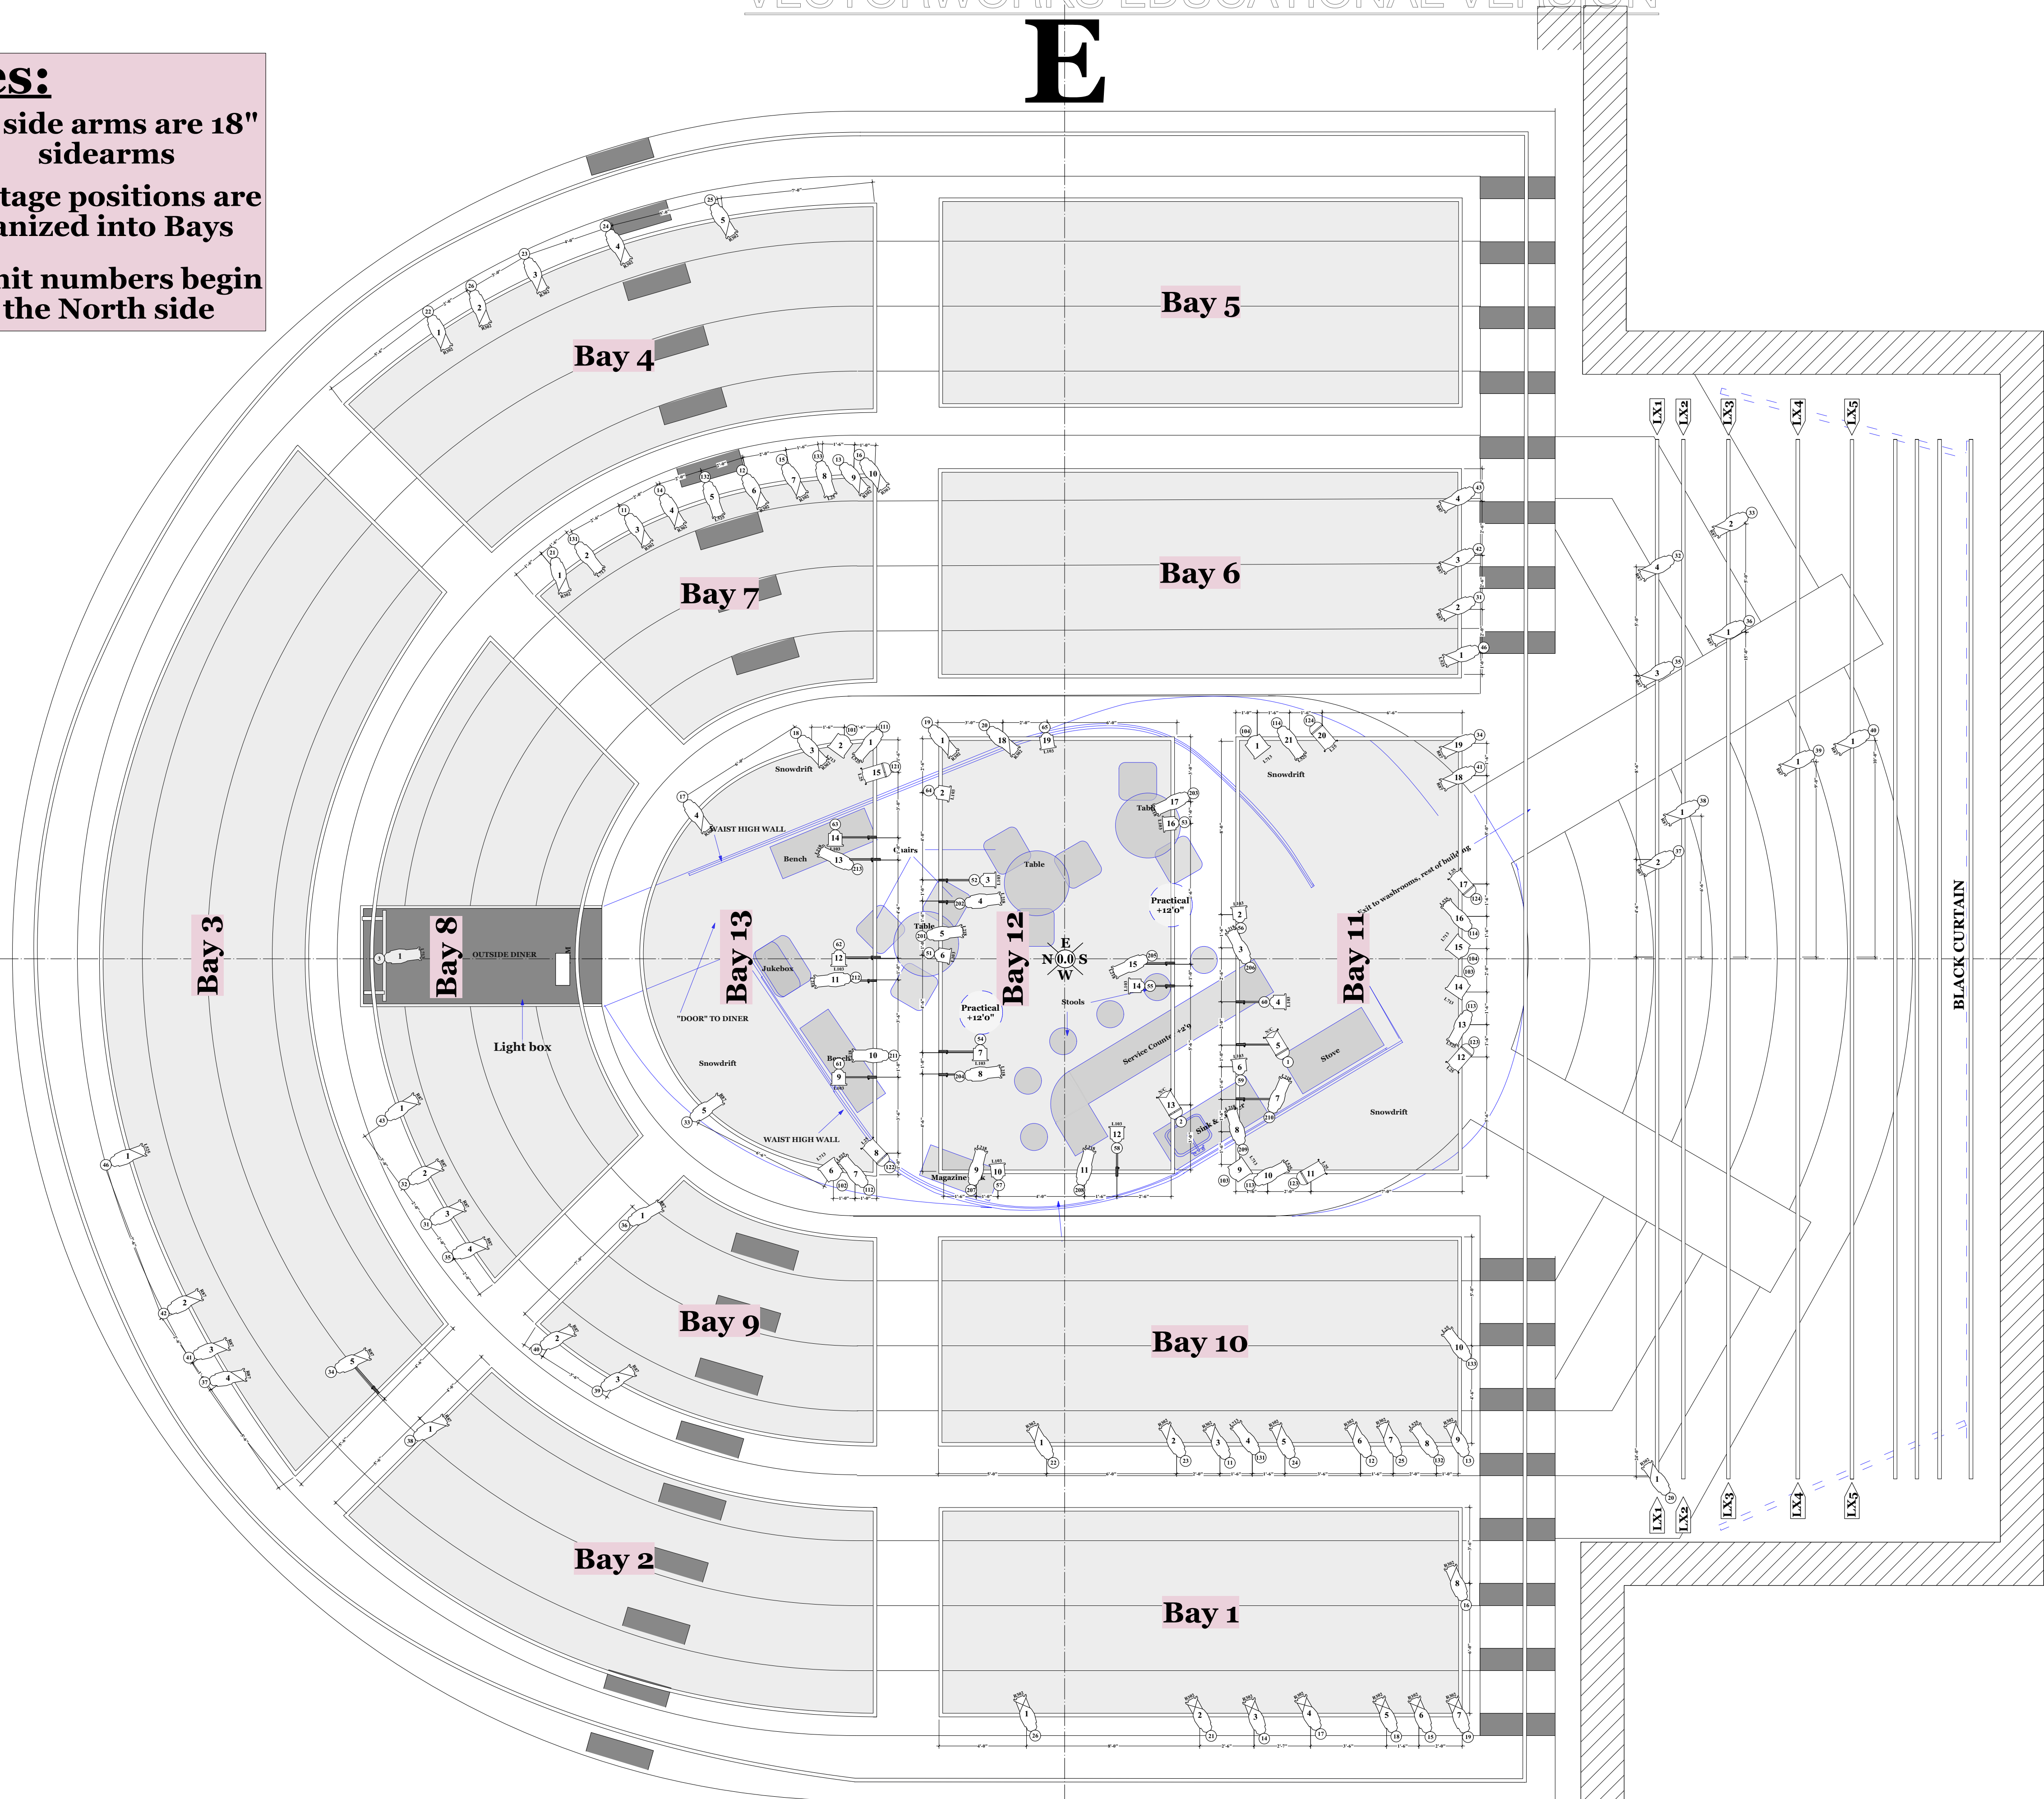


S

W

Key:

- 6" Fresnel @750w
- 8" Fresnel @1kW
- Par 64 MFL @1kW
- Par 64 WFL @1kW
- S4 19 Degree @575w
- S4 26 Degree @575w
- S4 36 Degree @575w

Legend:

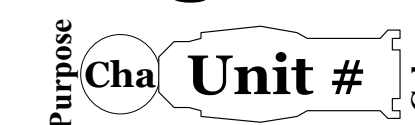

Disclaimer:
THIS DRAWING REPRESENTS VISUAL CONCEPTS & CONSTRUCTION SUGGESTIONS ONLY. THE DESIGNER IS UNQUALIFIED TO DETERMINE THE STRUCTURAL OR ELECTRICAL APPROPRIATENESS OF THIS DESIGN & WILL NOT ASSUME RESPONSIBILITY FOR IMPROPER ENGINEERING, CONSTRUCTION, HANDLING OR USE. ALL MATERIALS & CONSTRUCTION MUST COMPLY WITH THE MOST STRINGENT APPLICABLE FIRE, SAFETY, ENERGY & ENVIRONMENTAL CODES.

Bus Stop

Circle in the Square

Designer: **Xav B.** Drawn By: **Xav B.**

Overstage LX

Scale: 1/4" = 1'-0"

Date: 11/12/18

1 of 2