


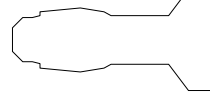

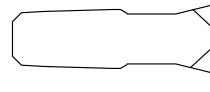

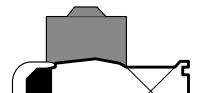
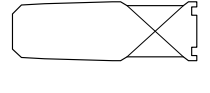

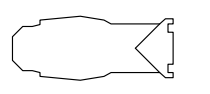
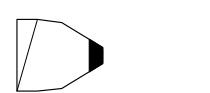
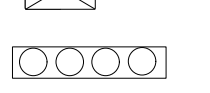







**Key:**

-  ChromaQ ColorForce 72 @ 800w
-  Elation SixPar
-  Mac Encore Pref.
-  S4 10 Degree
-  S4 14 Degree Auto Yoke
-  S4 14 Degree Lustr2
-  S4 14Deg @ 575w
-  S4 19 Degree
-  S4 19 Degree Auto Yoke
-  S4 19 Degree Lustr2
-  S4 26 Degree
-  S4 26 Degree Lustr2
-  S4 36 Degree
-  S4 50 Degree
-  S4 50 Degree Lustr2
-  S4 PAR NSP
-  S4\_Par\_WFL
-  X4 Bar 10 Front

**Legend:**



**THE PERFORMING ARTS CENTER**  
Purchase College  
STATE UNIVERSITY OF NEW YORK

**Disclaimer:**  
THIS DRAWING REPRESENTS VISUAL CONCEPTS & CONSTRUCTION SUGGESTIONS ONLY. THE DESIGNER IS UNQUALIFIED TO DETERMINE THE STRUCTURAL OR ELECTRICAL APPROPRIATENESS OF THIS DESIGN & WILL NOT ASSUME RESPONSIBILITY FOR IMPROPER ENGINEERING, CONSTRUCTION, HANDLING OR USE. ALL MATERIALS & CONSTRUCTION MUST COMPLY WITH THE MOST STRINGENT APPLICABLE FIRE, SAFETY, ENERGY & ENVIRONMENTAL CODES.


**Superhero Theatre**


Designer: **Grant W.** Drawn By: **Xav B.**

Overstage LX

Scale: 1/2"=1'

Date: 11/12/18

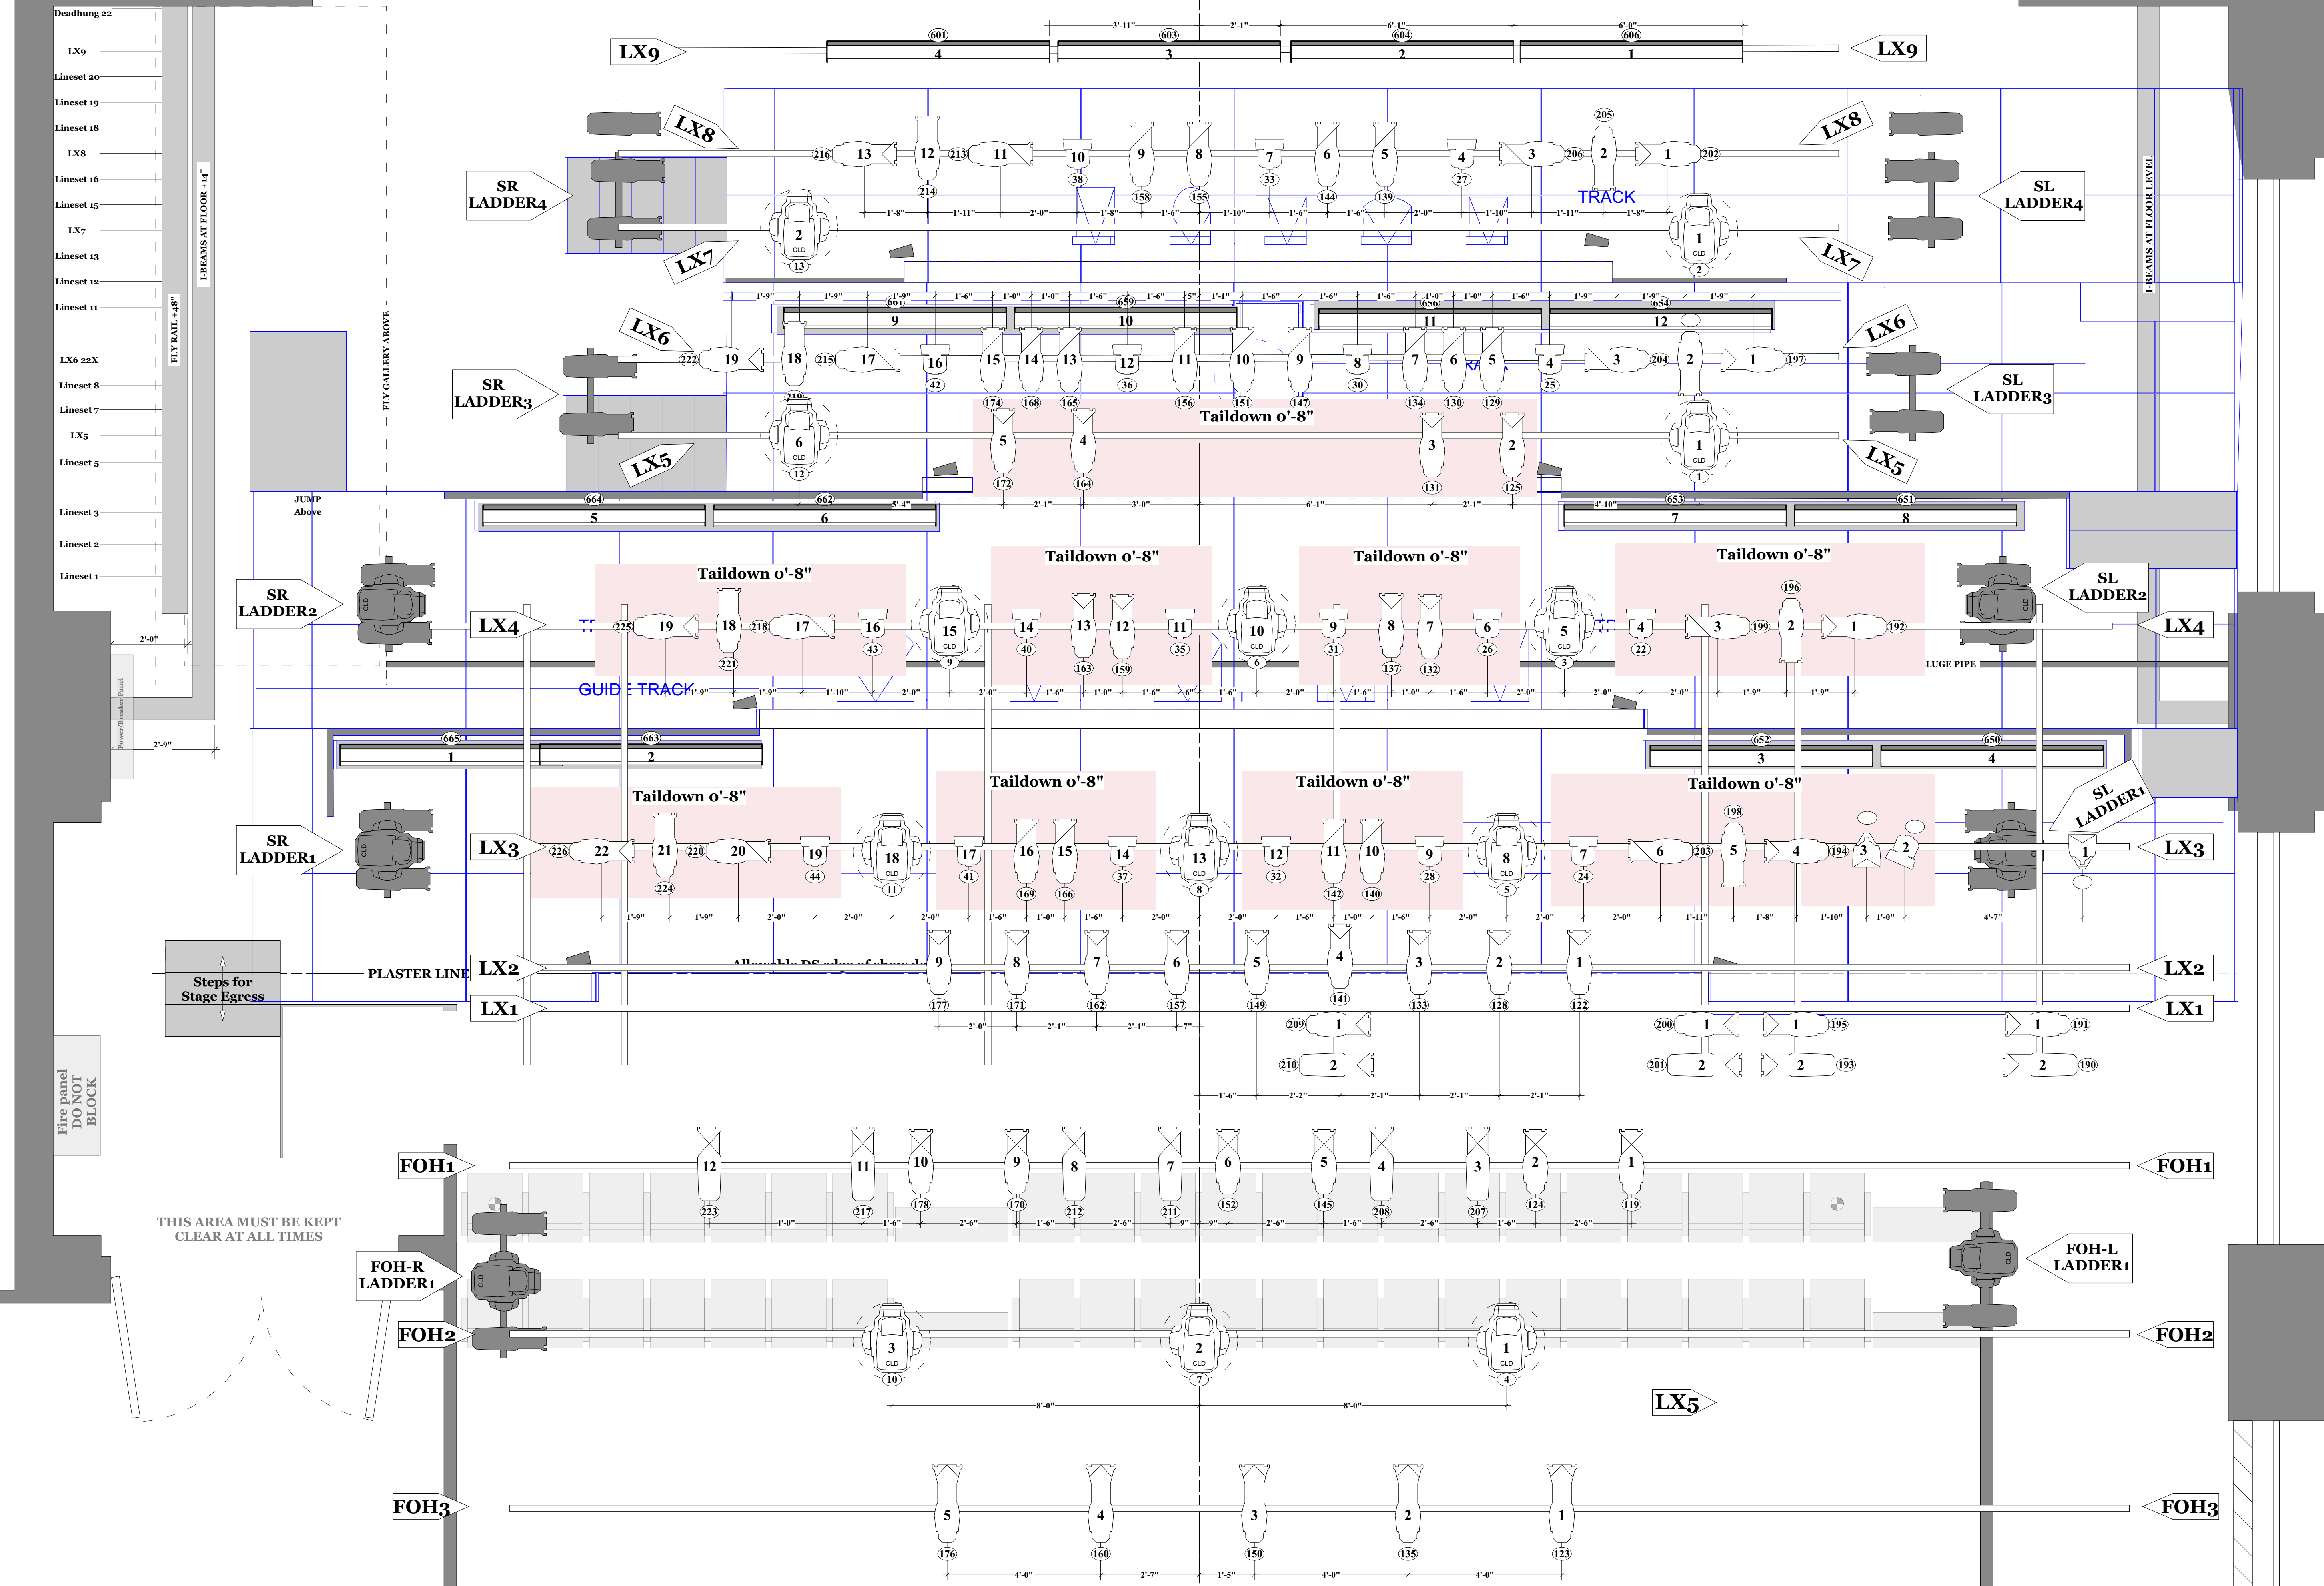

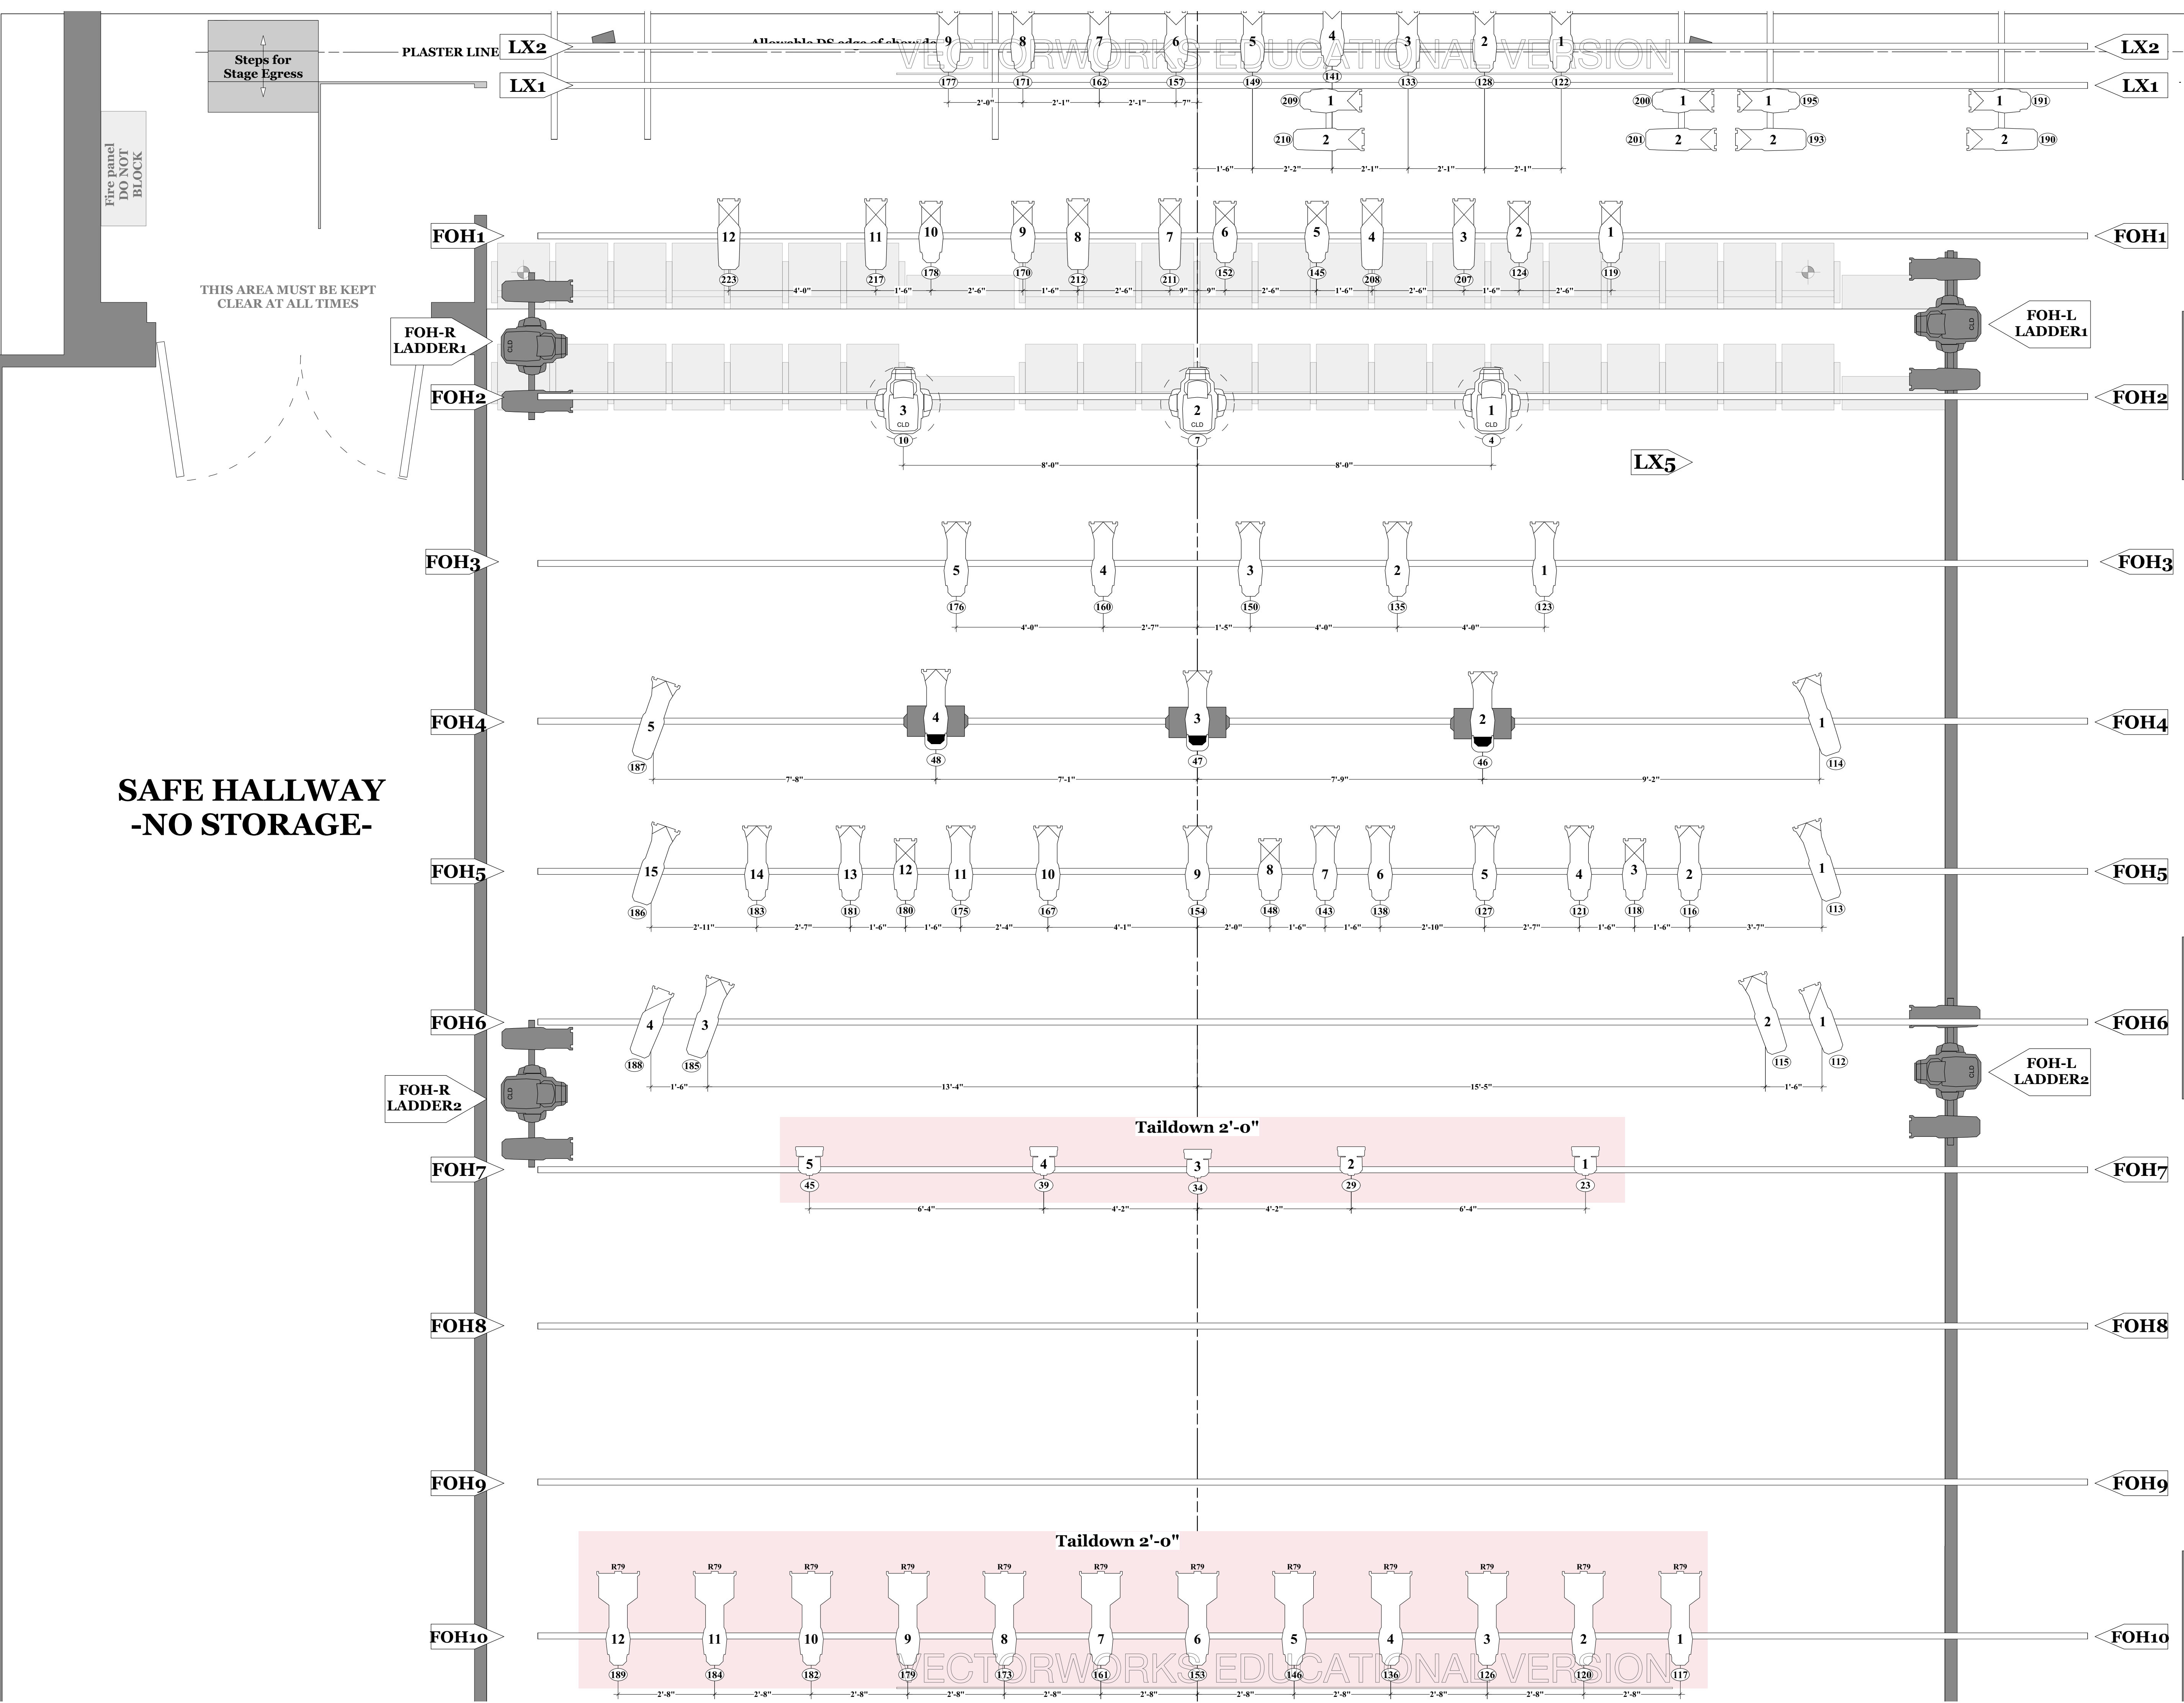

**Key:**

- ChromaQ ColorForce 72 @ 800w
- Elation SixPar
- Mac Encore Pref.
- S4 10 Degree
- S4 14 Degree Auto Yoke
- S4 14 Degree Lustr2
- S4 14Deg @ 575w
- S4 19 Degree
- S4 19 Degree Auto Yoke
- S4 19 Degree Lustr2
- S4 26 Degree
- S4 26 Degree Lustr2
- S4 36 Degree
- S4 50 Degree
- S4 50 Degree Lustr2
- S4 PAR NSP
- S4\_Par\_WFL
- X4 Bar 10 Front

**Legend:**



**THE PERFORMING ARTS CENTER**  
Purchase College  
STATE UNIVERSITY OF NEW YORK

**Disclaimer:**  
THIS DRAWING REPRESENTS VISUAL CONCEPTS & CONSTRUCTION SUGGESTIONS ONLY. THE DESIGNER IS UNQUALIFIED TO DETERMINE THE STRUCTURAL OR ELECTRICAL APPROPRIATENESS OF THIS DESIGN & WILL NOT ASSUME RESPONSIBILITY FOR IMPROPER ENGINEERING, CONSTRUCTION, HANDLING OR USE. ALL MATERIALS & CONSTRUCTION MUST COMPLY WITH THE MOST STRINGENT APPLICABLE FIRE, SAFETY, ENERGY & ENVIRONMENTAL CODES.


**Superhero Theatre**

Designer: **Grant W.** Drawn By: **Xav B.**















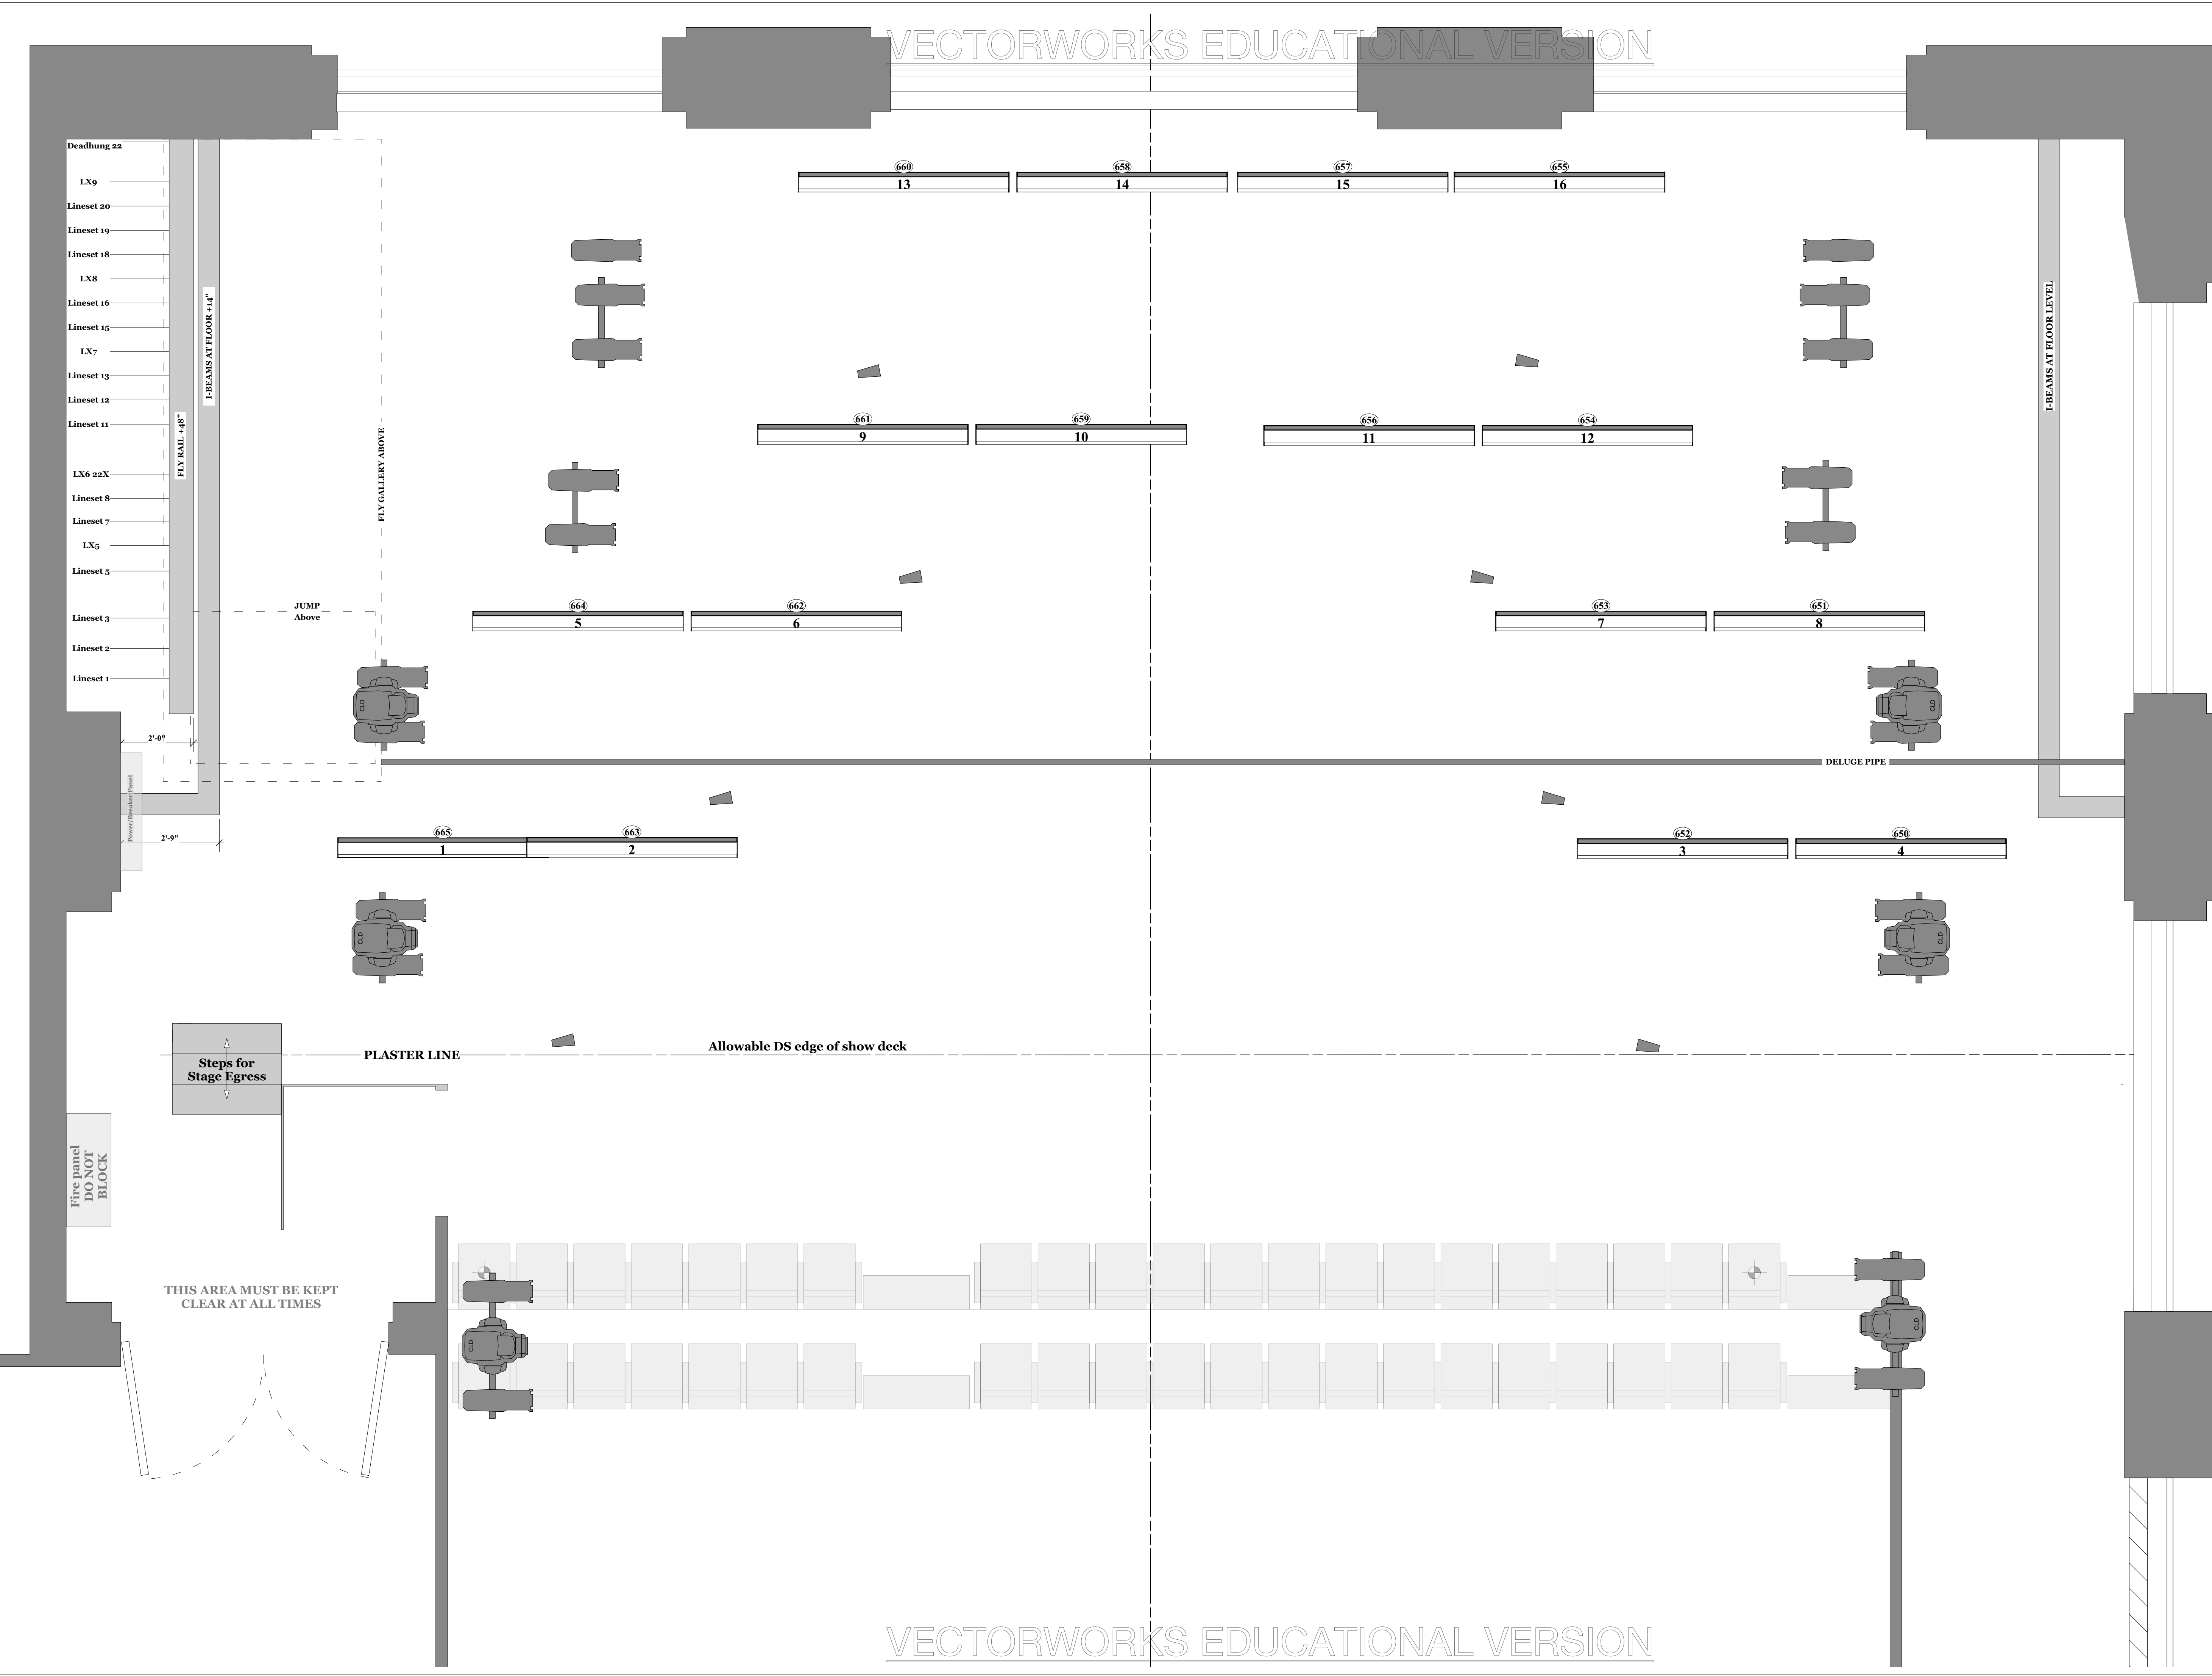



FOH

Scale: 1/2"=1'0"

Date: 11/12/18

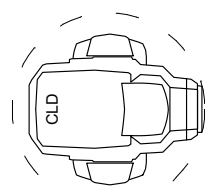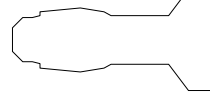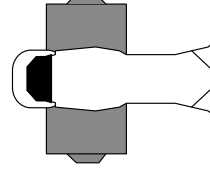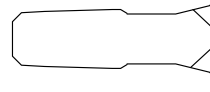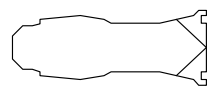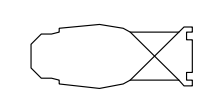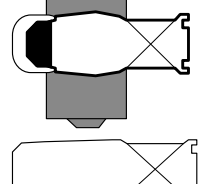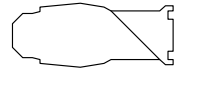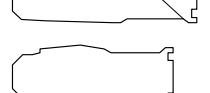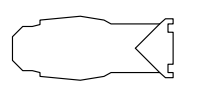

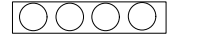**Key:**

-  ChromaQ ColorForce 72 @ 800w
-  Elation SixPar
-  Mac Encore Pref.
-  S4 10 Degree
-  S4 14 Degree Auto Yoke
-  S4 14 Degree Lustr2
-  S4 14 Deg @ 575w
-  S4 19 Degree
-  S4 19 Degree Auto Yoke
-  S4 19 Degree Lustr2
-  S4 26 Degree
-  S4 26 Degree Lustr2
-  S4 36 Degree
-  S4 50 Degree
-  S4 50 Degree Lustr2
-  S4 PAR NSP
-  S4\_Par\_WFL
-  X4 Bar 10 Front

**Legend:**



**THE PERFORMING ARTS CENTER**  
Purchase College  
STATE UNIVERSITY OF NEW YORK

**Disclaimer:**  
THIS DRAWING REPRESENTS VISUAL CONCEPTS & CONSTRUCTION SUGGESTIONS ONLY. THE DESIGNER IS UNQUALIFIED TO DETERMINE THE STRUCTURAL OR ELECTRICAL APPROPRIATENESS OF THIS DESIGN & WILL NOT ASSUME RESPONSIBILITY FOR IMPROPER ENGINEERING, CONSTRUCTION, HANDLING OR USE. ALL MATERIALS & CONSTRUCTION MUST COMPLY WITH THE MOST STRINGENT APPLICABLE FIRE, SAFETY, ENERGY & ENVIRONMENTAL CODES.

**Superhero Theatre**


Designer: **Grant W.** Drawn By: **Xav B.**

Deck Units



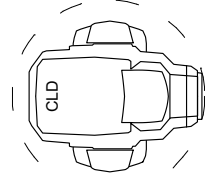
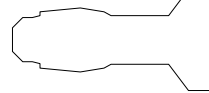
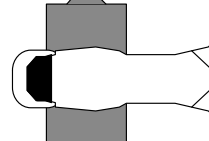
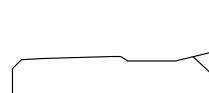
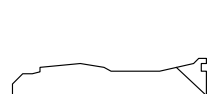

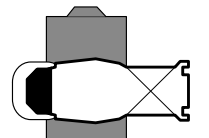
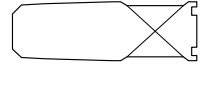





 


Scale: 1/2"=1'0"

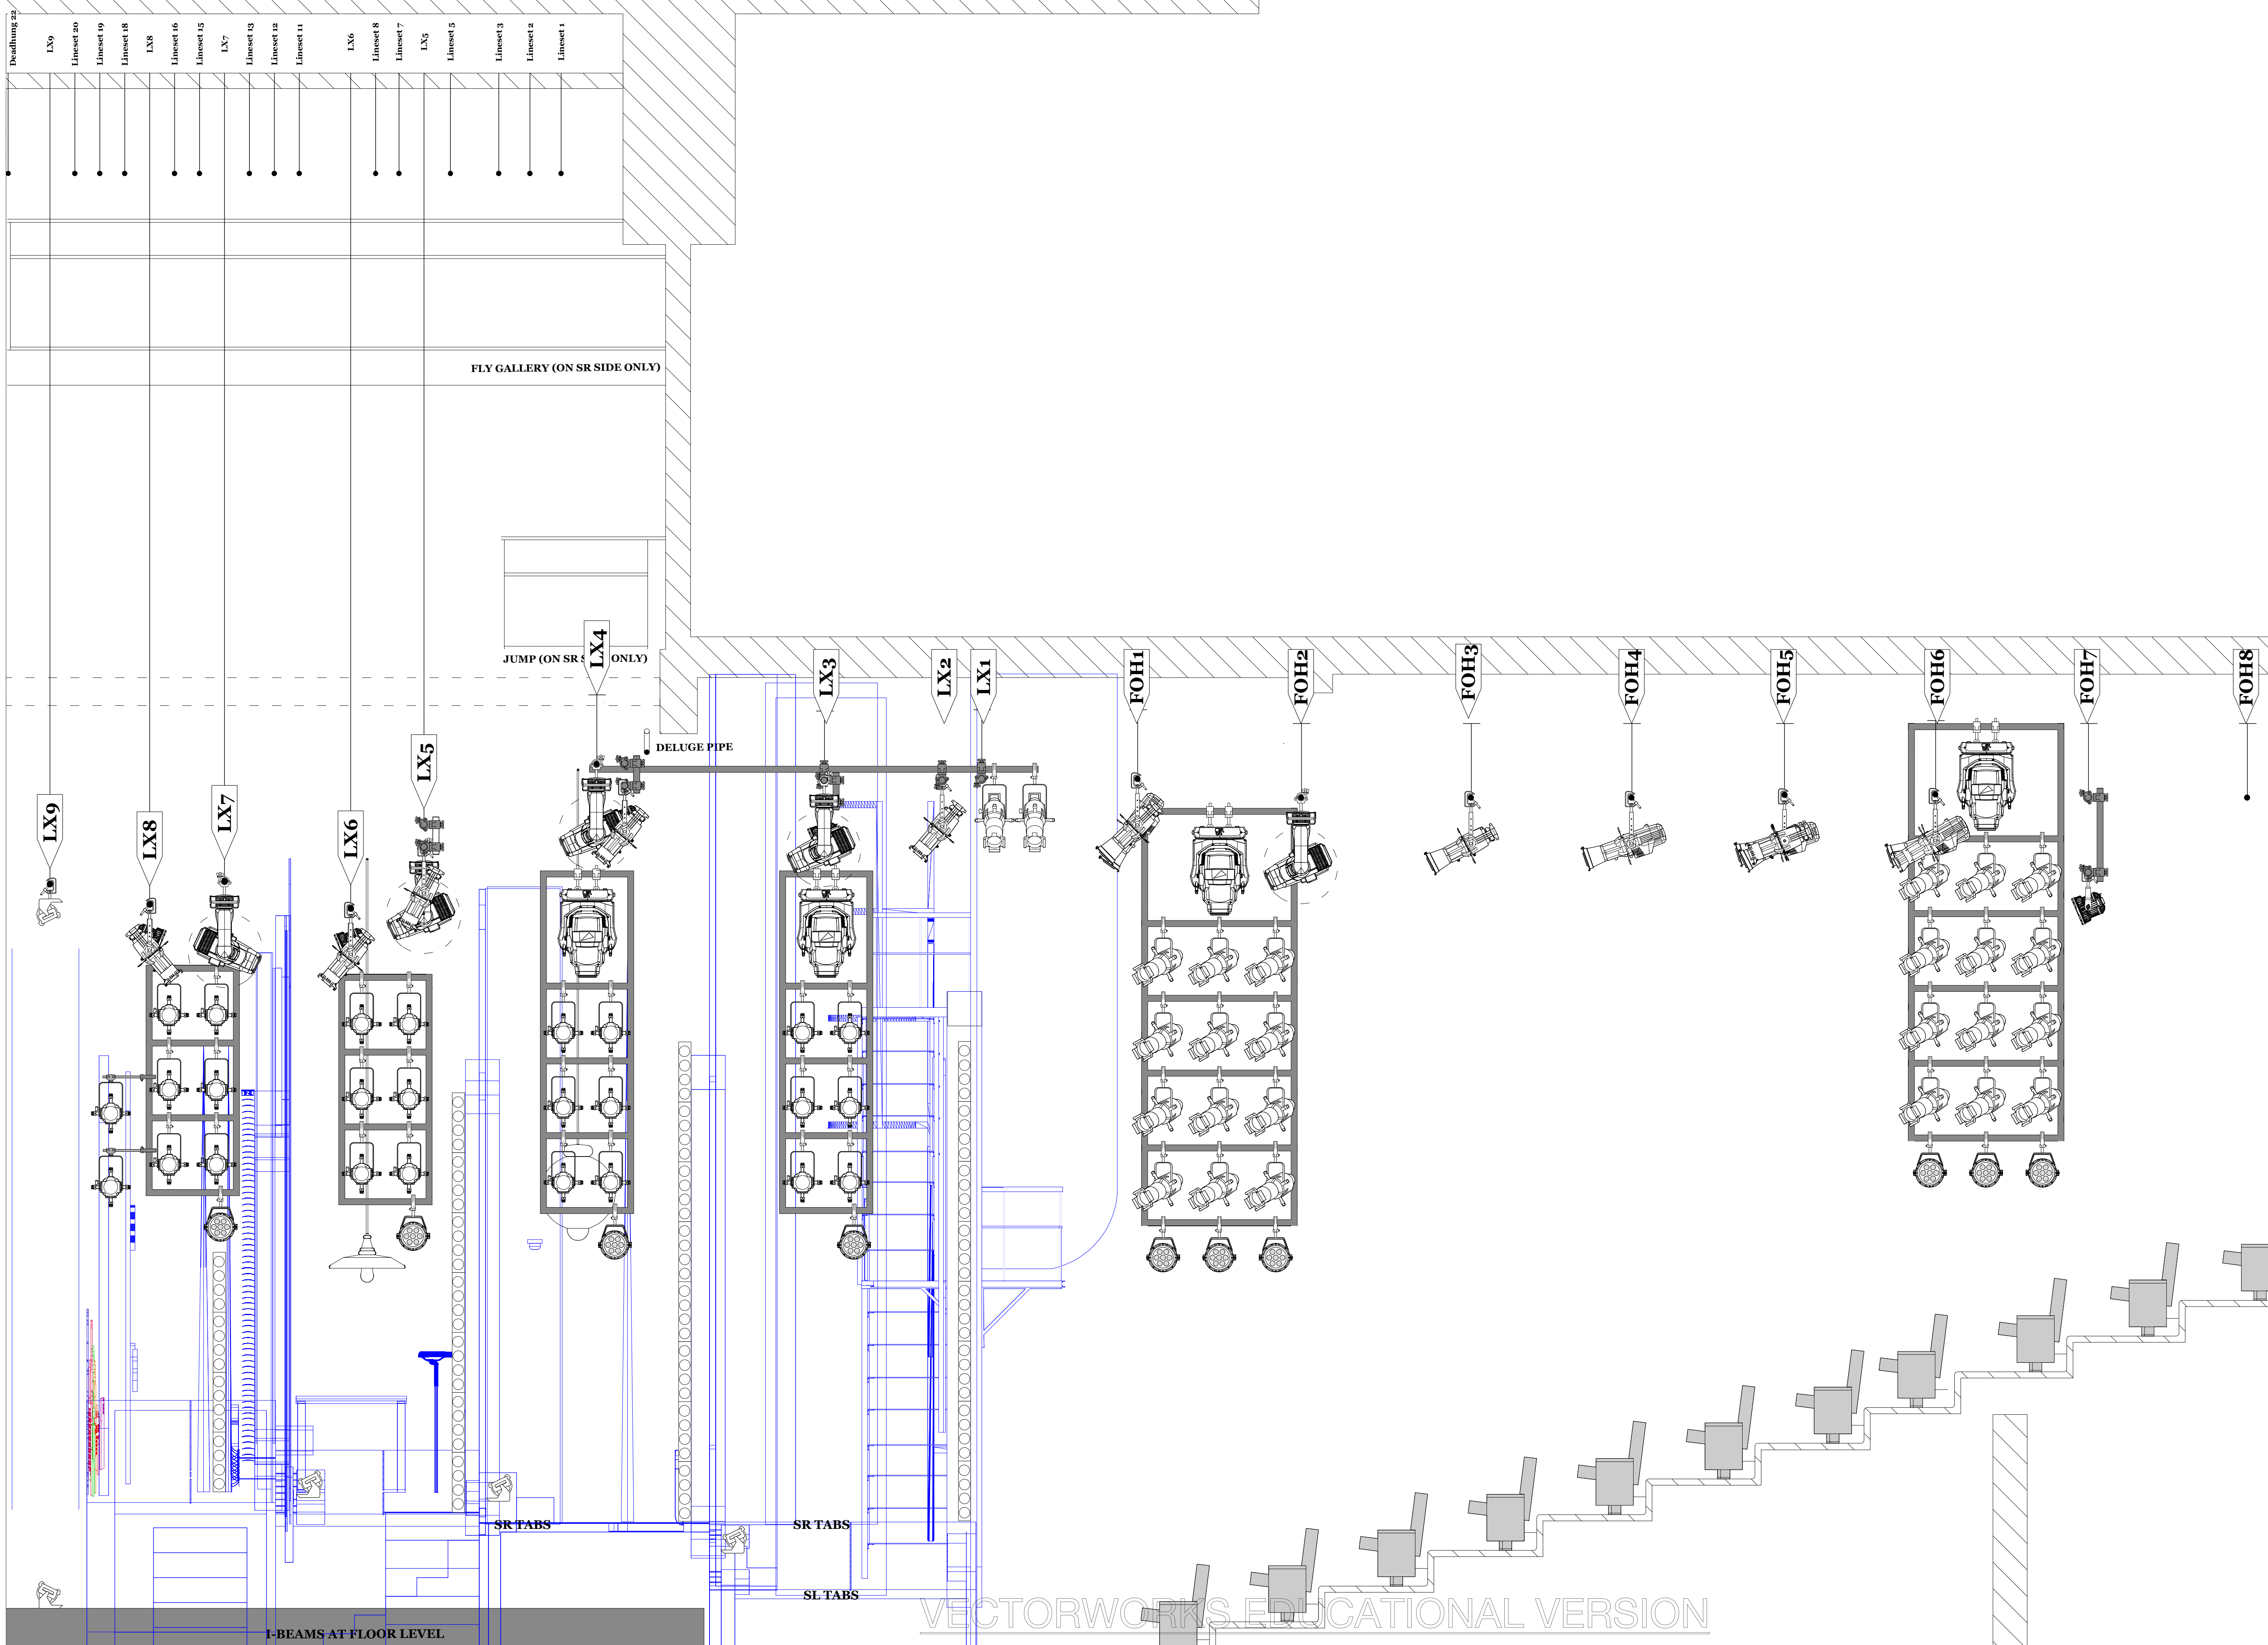Date: 11/12/18


**3** of 6

 

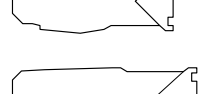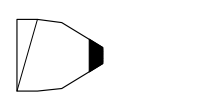**Key:**

-  ChromaQ ColorForce 72 @ 800w
-  Elation SixPar
-  Mac Encore Pref.
-  S4 10 Degree
-  S4 14 Degree Auto Yoke
-  S4 14 Degree Lustr2
-  S4 14Deg @ 575w
-  S4 19 Degree
-  S4 19 Degree Auto Yoke
-  S4 19 Degree Lustr2
-  S4 26 Degree
-  S4 26 Degree Lustr2
-  S4 36 Degree
-  S4 50 Degree
-  S4 50 Degree Lustr2
-  S4 PAR NSP
-  S4\_Par\_WFL
-  X4 Bar 10 Front

**Legend:**

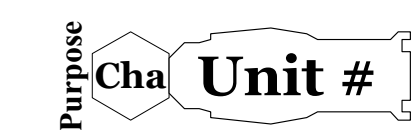


**THE PERFORMING ARTS CENTER**  
Purchase College  
STATE UNIVERSITY OF NEW YORK

**Disclaimer:**  
THIS DRAWING REPRESENTS VISUAL CONCEPTS & CONSTRUCTION SUGGESTIONS ONLY. THE DESIGNER IS UNQUALIFIED TO DETERMINE THE STRUCTURAL OR ELECTRICAL APPROPRIATENESS OF THIS DESIGN & WILL NOT ASSUME RESPONSIBILITY FOR IMPROPER ENGINEERING, CONSTRUCTION, HANDLING OR USE. ALL MATERIALS & CONSTRUCTION MUST COMPLY WITH THE MOST STRINGENT APPLICABLE FIRE, SAFETY, ENERGY & ENVIRONMENTAL CODES.

**Superhero Northern Theatre**

Designer: <b>Grant W.</b>	Drawn By: <b>Xav B.</b>
<b>Section</b>	
Scale: 1/2"=1'0"	
Date: 11/12/18	<b>4</b> of 6

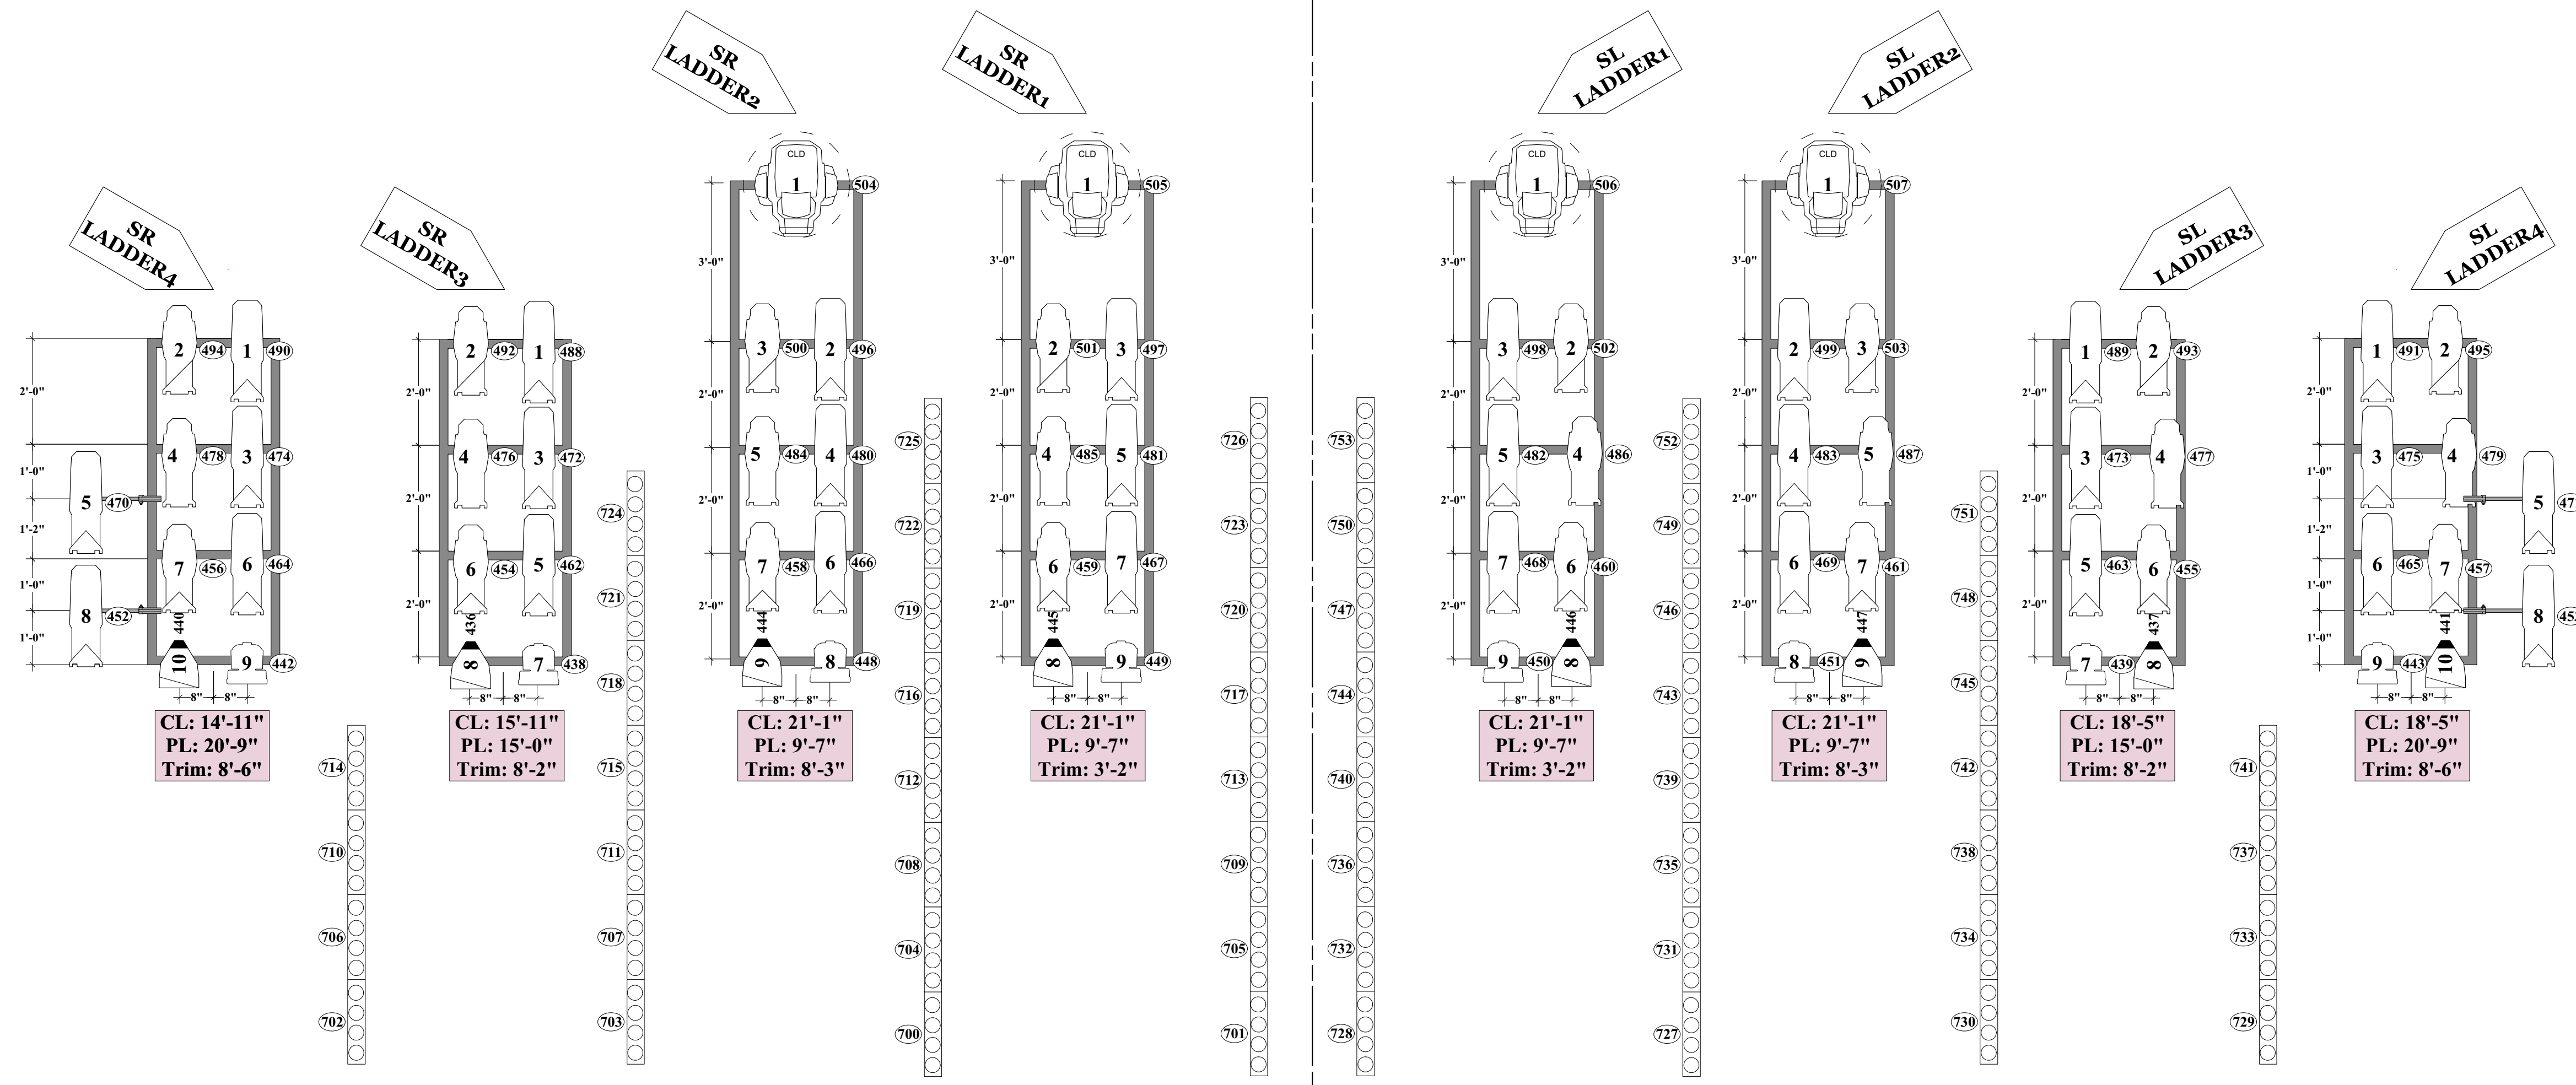


US

DS

DS

US

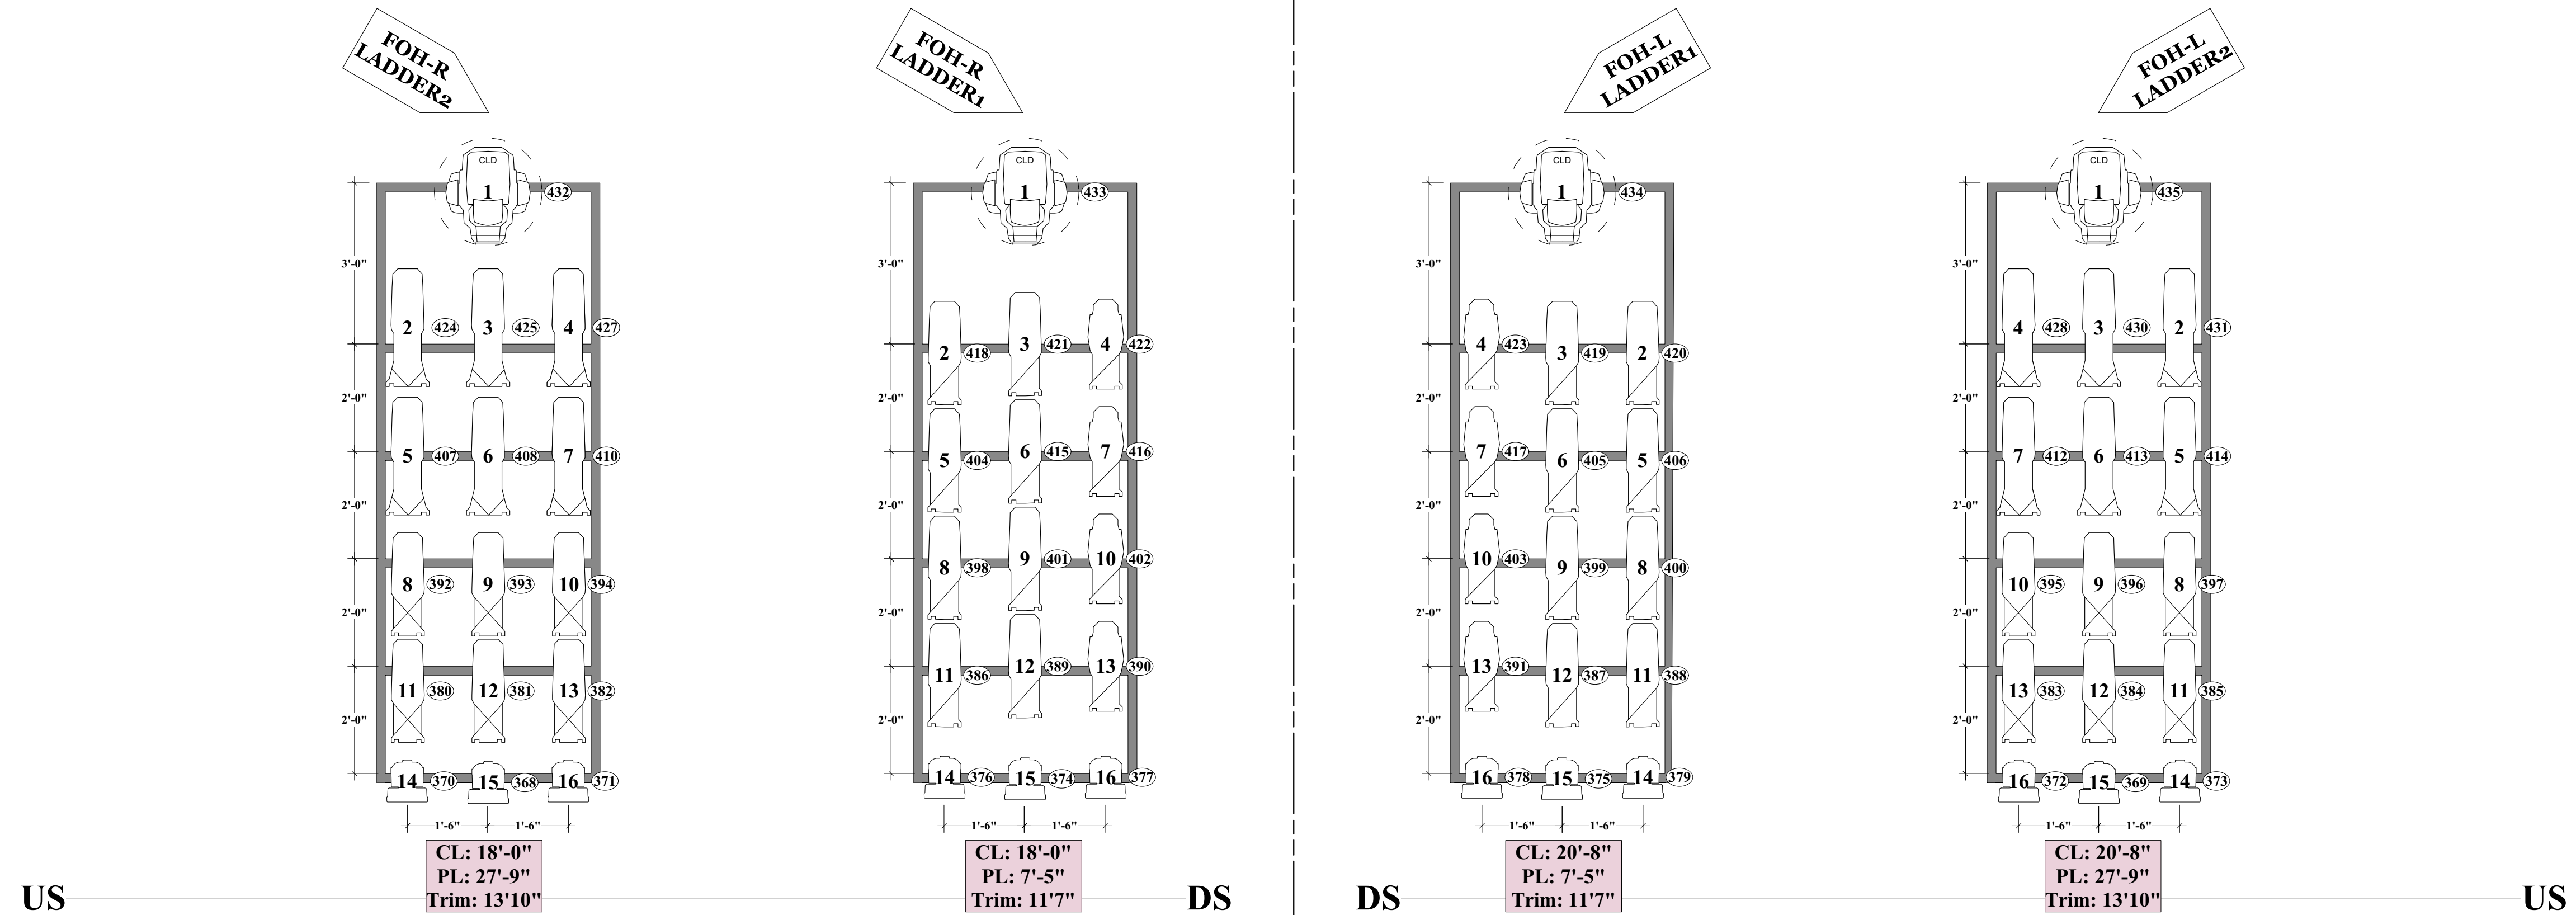



















US

DS

DS

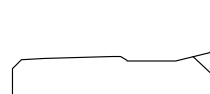US

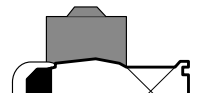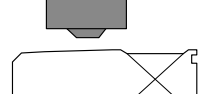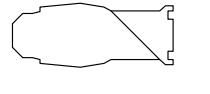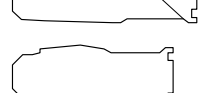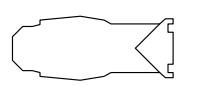**Key:**

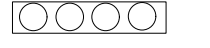-  ChromaQ ColorForce 72 @ 800w
-  Elation SixPar
-  Mac Encore Pref.
-  S4 10 Degree
-  S4 14 Degree Auto Yoke
-  S4 14 Degree Lustr2
-  S4 14 Deg @ 575w
-  S4 19 Degree
-  S4 19 Degree Auto Yoke
-  S4 19 Degree Lustr2
-  S4 26 Degree
-  S4 26 Degree Lustr2
-  S4 36 Degree
-  S4 50 Degree
-  S4 50 Degree Lustr2
-  S4 PAR NSP
-  S4\_Par\_WFL
-  X4 Bar 10 Front

**Legend:**



**Disclaimer:**  
 THIS DRAWING REPRESENTS VISUAL CONCEPTS & CONSTRUCTION SUGGESTIONS ONLY. THE DESIGNER IS UNQUALIFIED TO DETERMINE THE STRUCTURAL OR ELECTRICAL APPROPRIATENESS OF THIS DESIGN & WILL NOT ASSUME RESPONSIBILITY FOR IMPROPER ENGINEERING, CONSTRUCTION, HANDLING OR USE. ALL MATERIALS & CONSTRUCTION MUST COMPLY WITH THE MOST STRINGENT APPLICABLE FIRE, SAFETY, ENERGY & ENVIRONMENTAL CODES.

**Superhero**





**Theatre**

Designer: **Grant W.** Drawn By: **Xav B.**












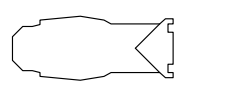


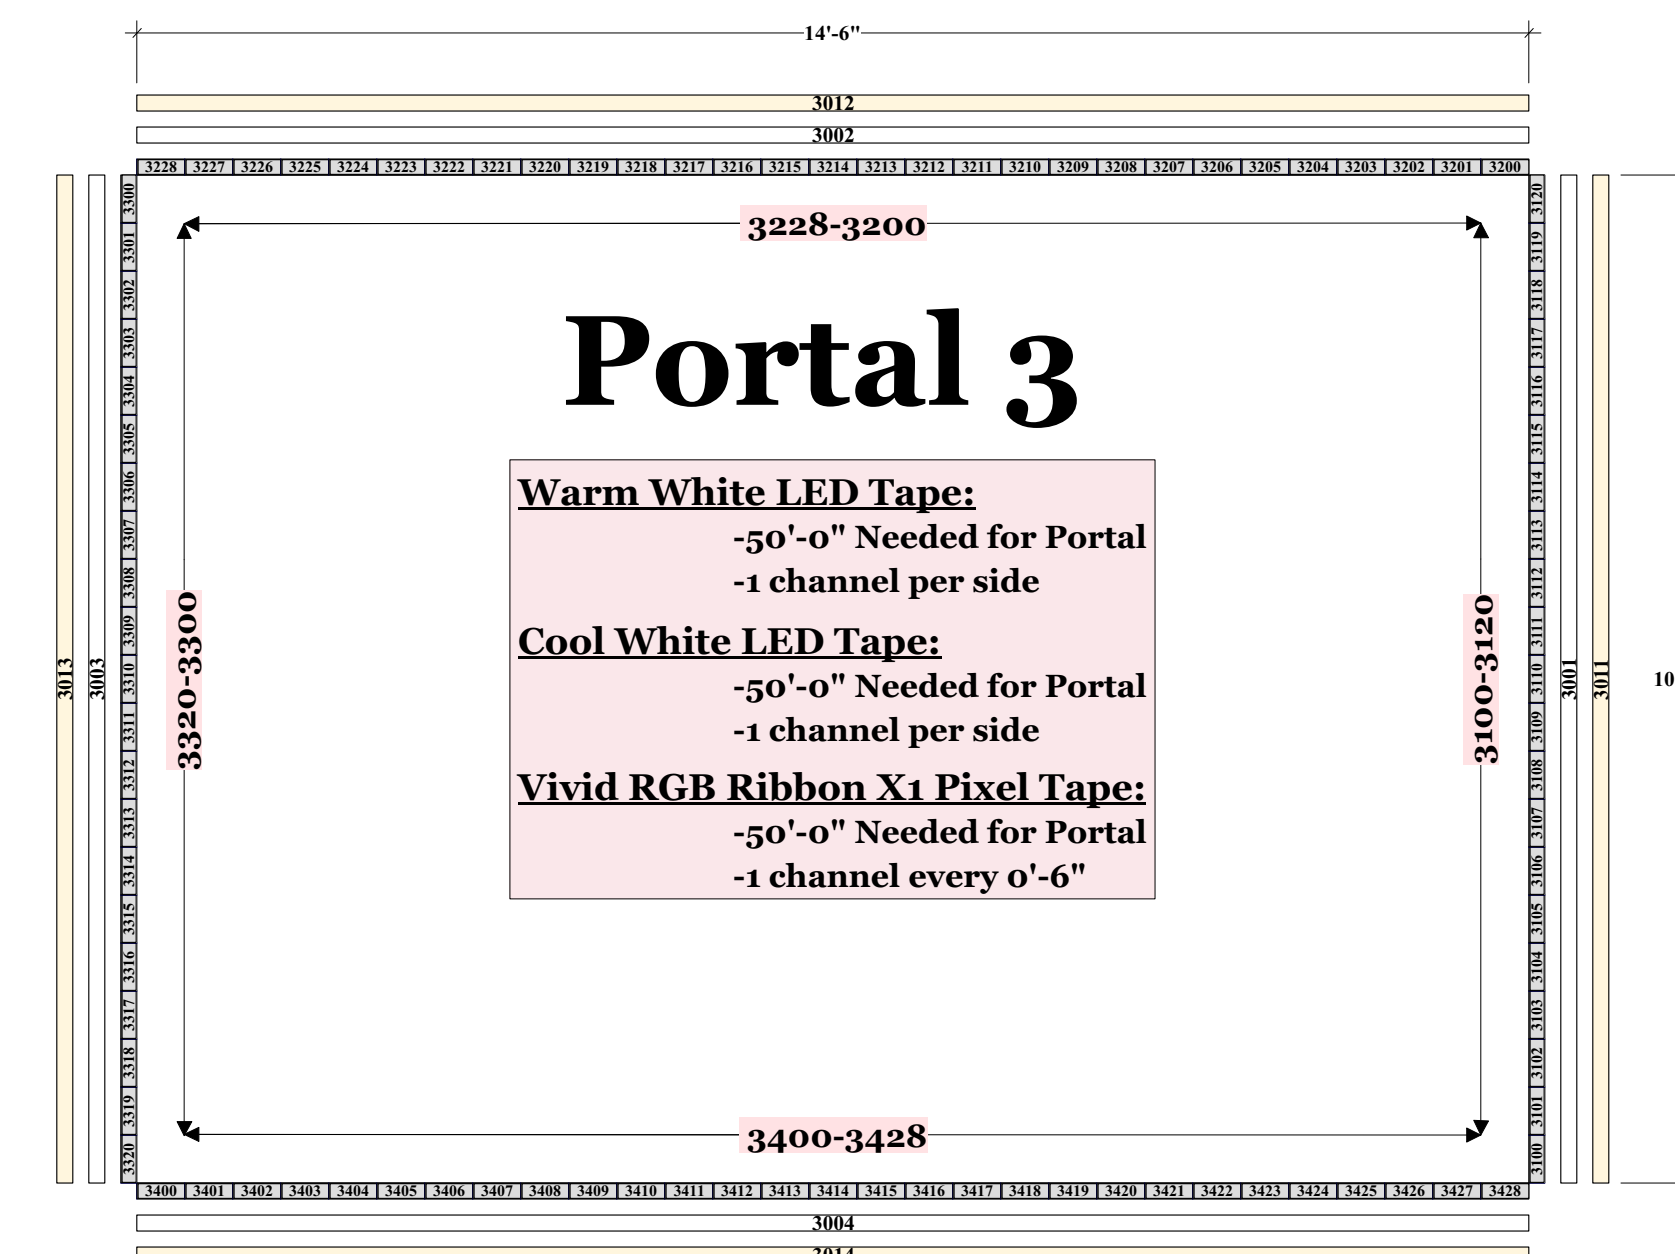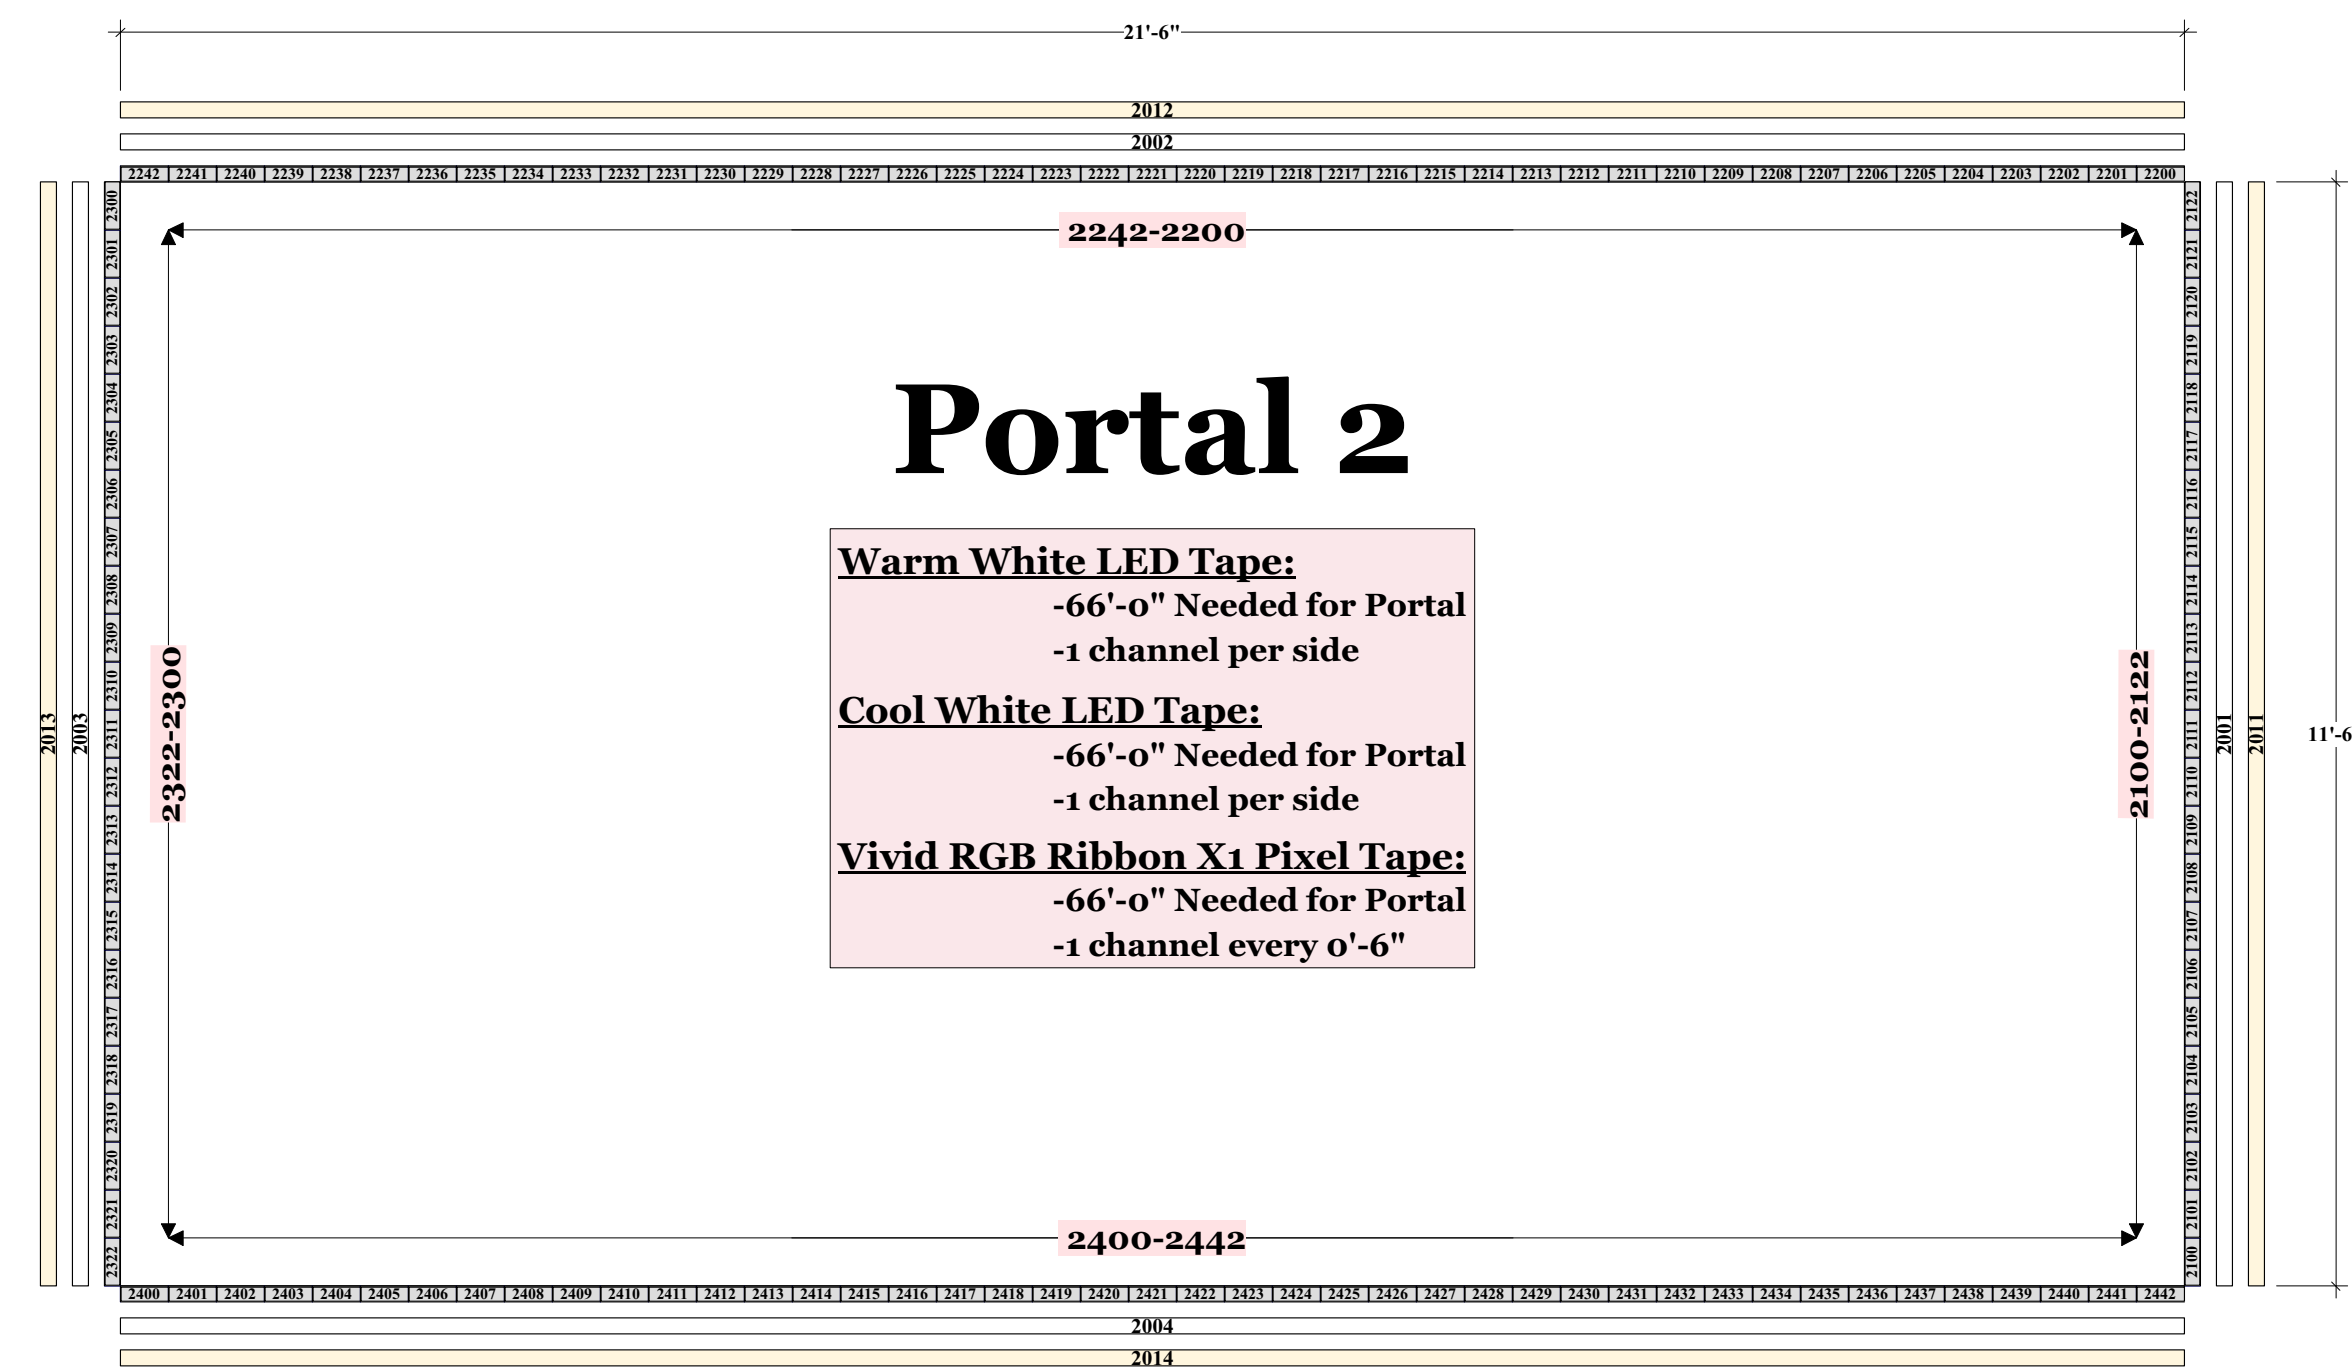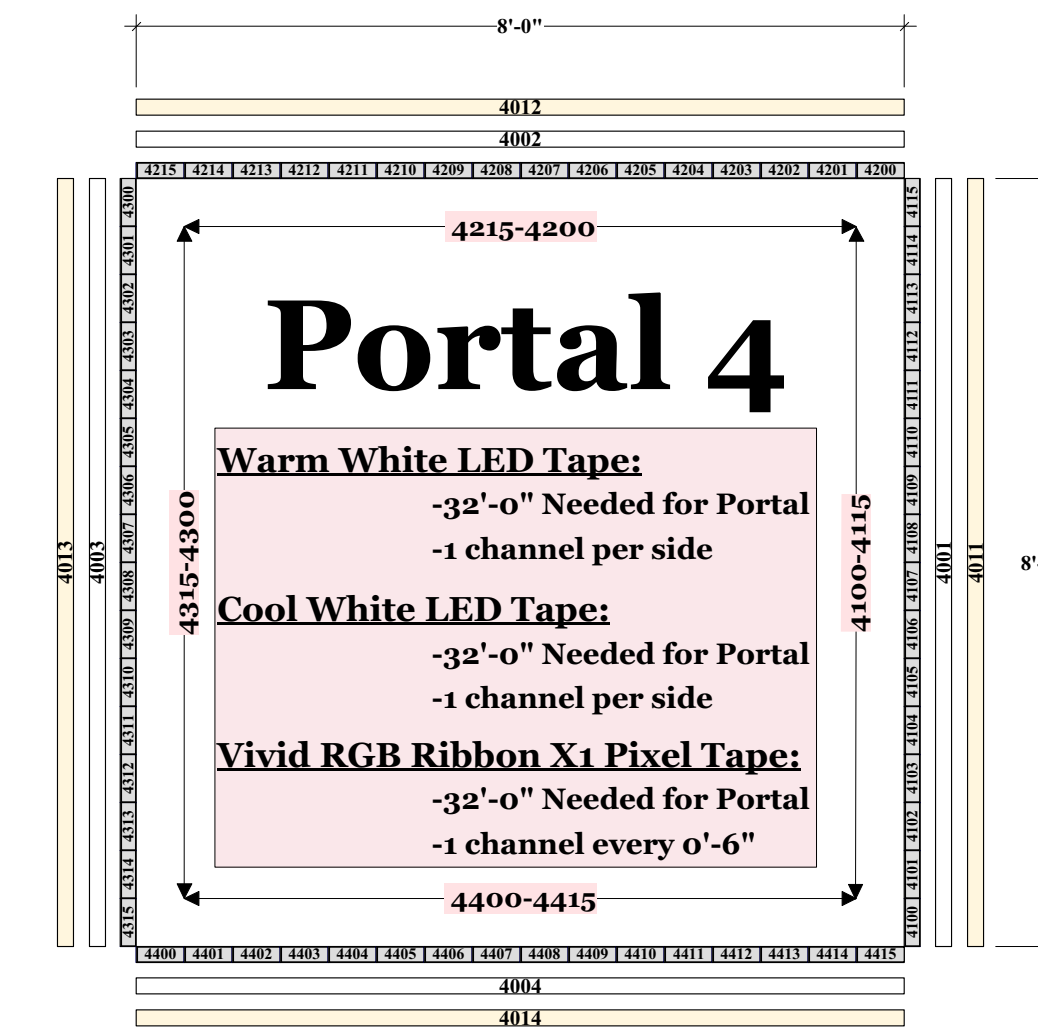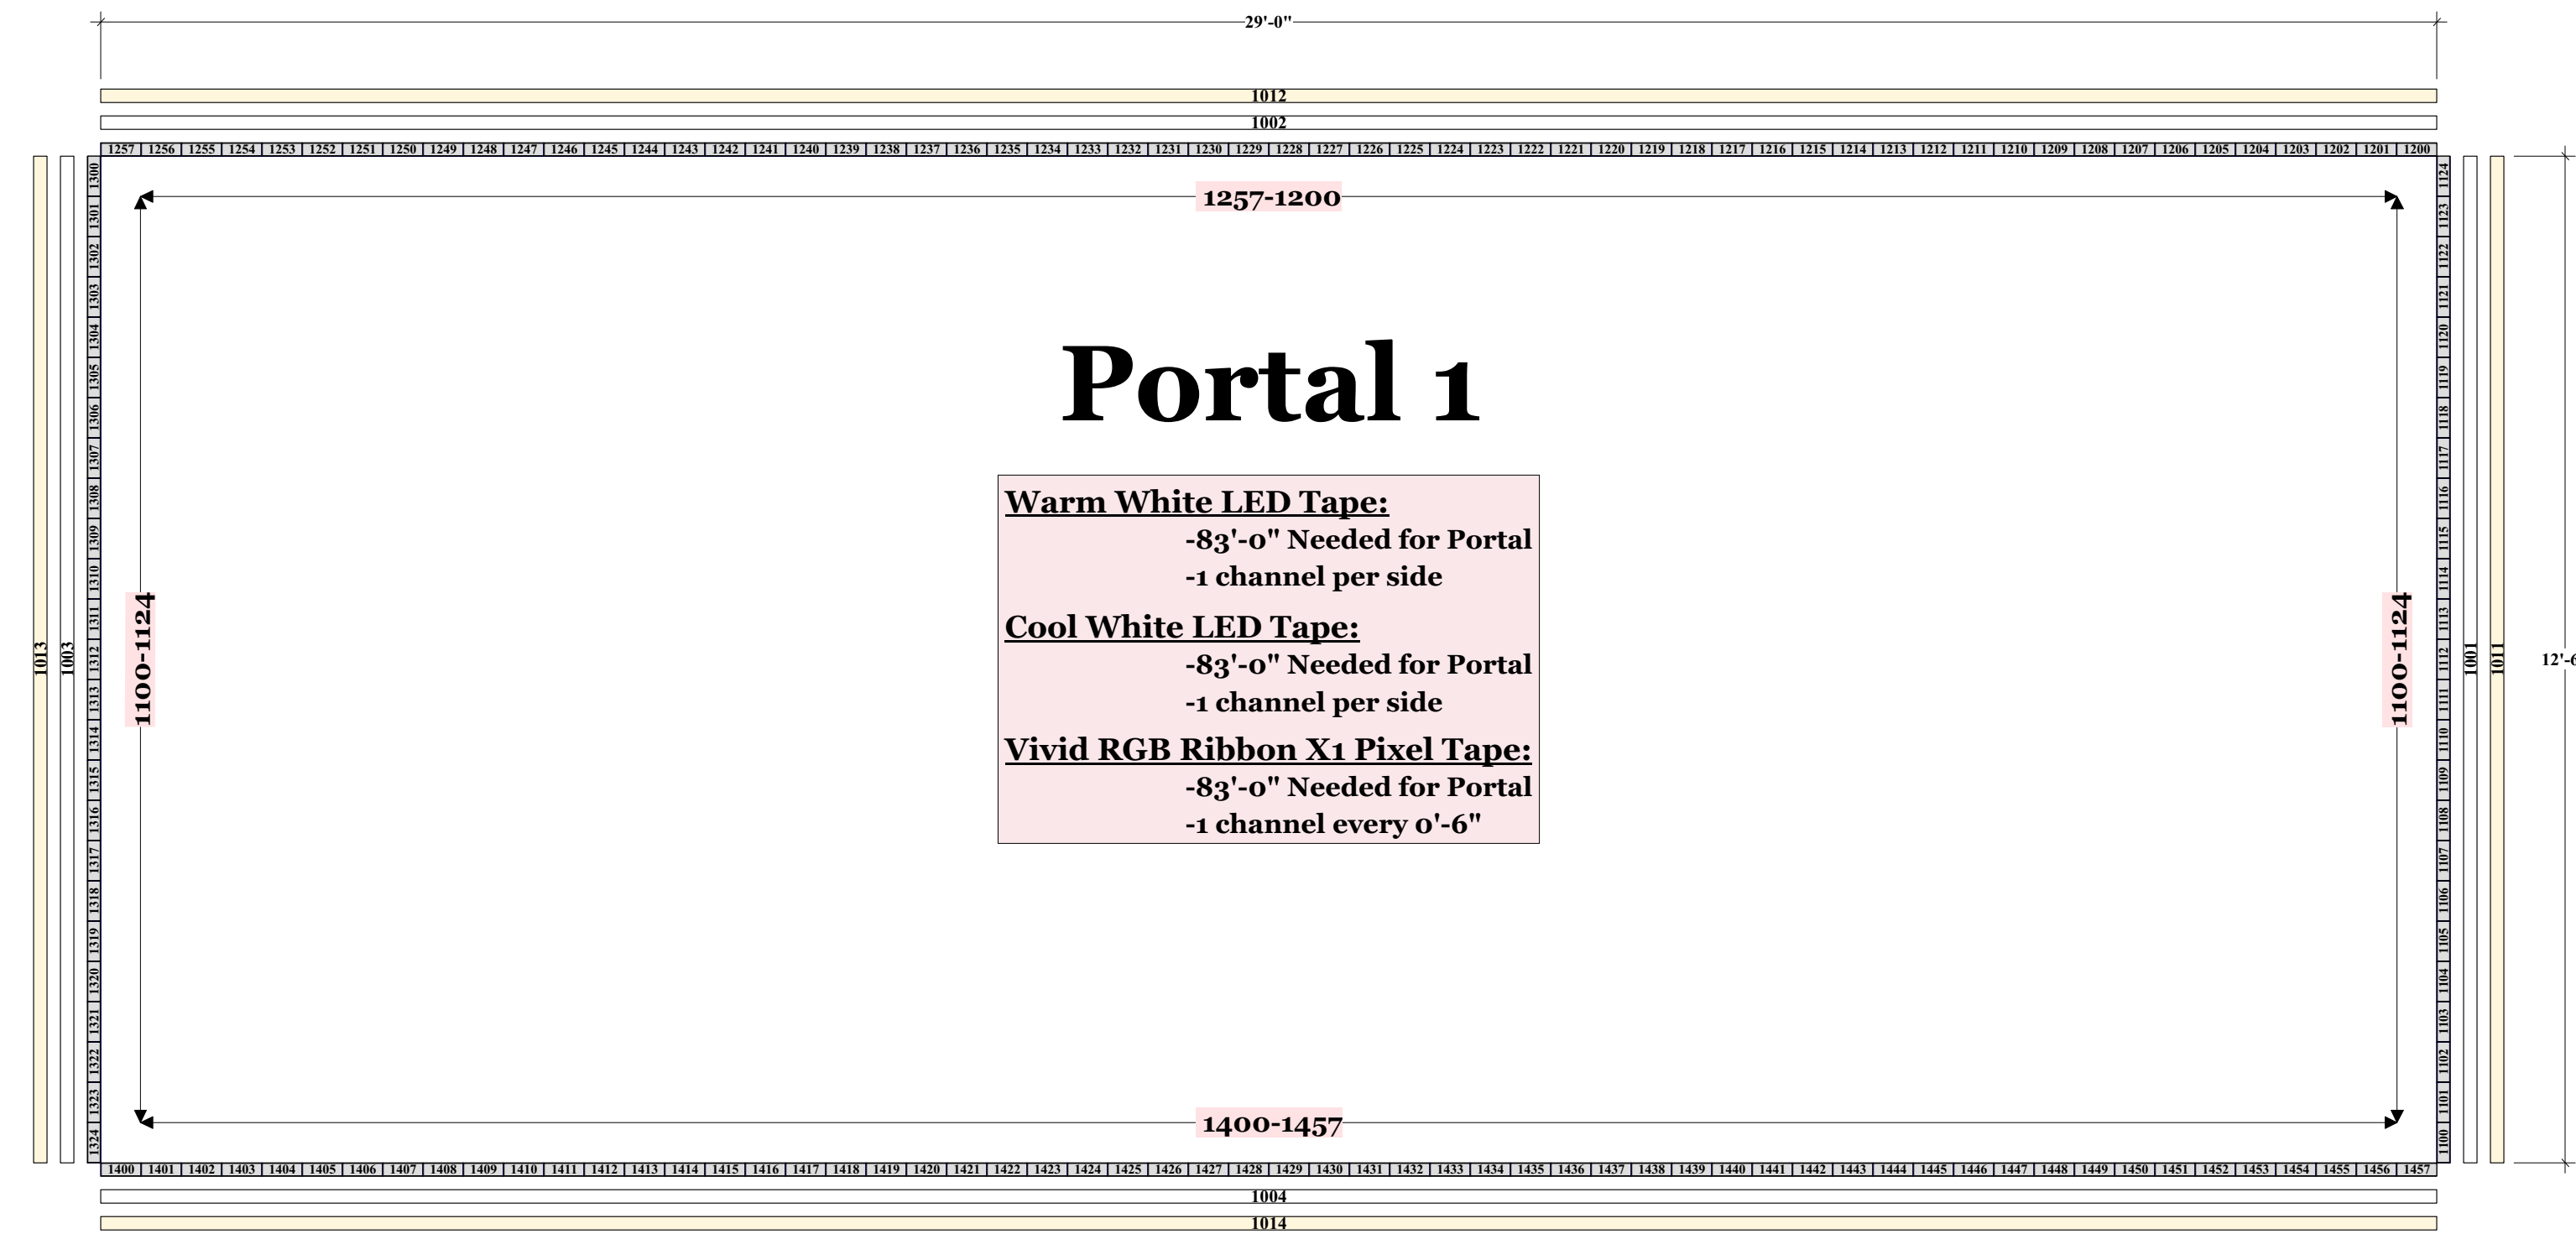



Overstage LX

Scale: 1/2"=1'

Date: 11/12/18

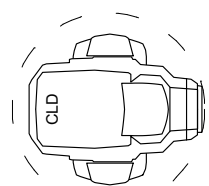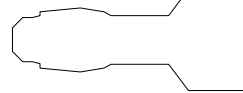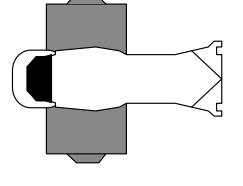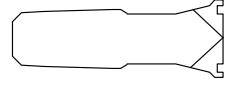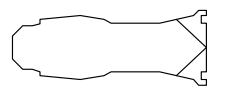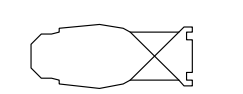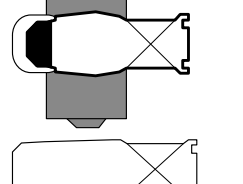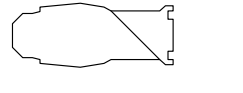

**Key:**

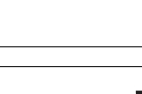-  ChromaQ ColorForce 72 @ 800w
-  Elation SixPar
-  Mac Encore Pref.
-  S4 10 Degree
-  S4 14 Degree Auto Yoke
-  S4 14 Degree Lustr2
-  S4 14Deg @ 575w
-  S4 19 Degree
-  S4 19 Degree Auto Yoke
-  S4 19 Degree Lustr2
-  S4 26 Degree
-  S4 26 Degree Lustr2
-  S4 36 Degree
-  S4 50 Degree
-  S4 50 Degree Lustr2
-  S4 PAR NSP
-  S4\_Par\_WFL
-  X4 Bar 10 Front

**Legend:**



**Disclaimer:**  
THIS DRAWING REPRESENTS VISUAL CONCEPTS & CONSTRUCTION SUGGESTIONS ONLY. THE DESIGNER IS UNQUALIFIED TO DETERMINE THE STRUCTURAL OR ELECTRICAL APPROPRIATENESS OF THIS DESIGN & WILL NOT ASSUME RESPONSIBILITY FOR IMPROPER ENGINEERING, CONSTRUCTION, HANDLING OR USE. ALL MATERIALS & CONSTRUCTION MUST COMPLY WITH THE MOST STRINGENT APPLICABLE FIRE, SAFETY, ENERGY & ENVIRONMENTAL CODES.

**Superhero Theatre**

Designer: **Grant W.** Drawn By: **Xav B.**

Overstage LX

Scale: 1/2"=1'

Date: 11/12/18

**6** of 6